


1. This drawing is the copyright of ABC Designs Ltd. It may not be copied, altered or reproduced in any way whatsoever neither passed to a third party without their written authority.
2. Dimensions to be checked on site prior to commencing any work. Any discrepancies should be reported to the project designer immediately.
3. Please do not scale these drawings.
4. If in doubt ask.

Grass

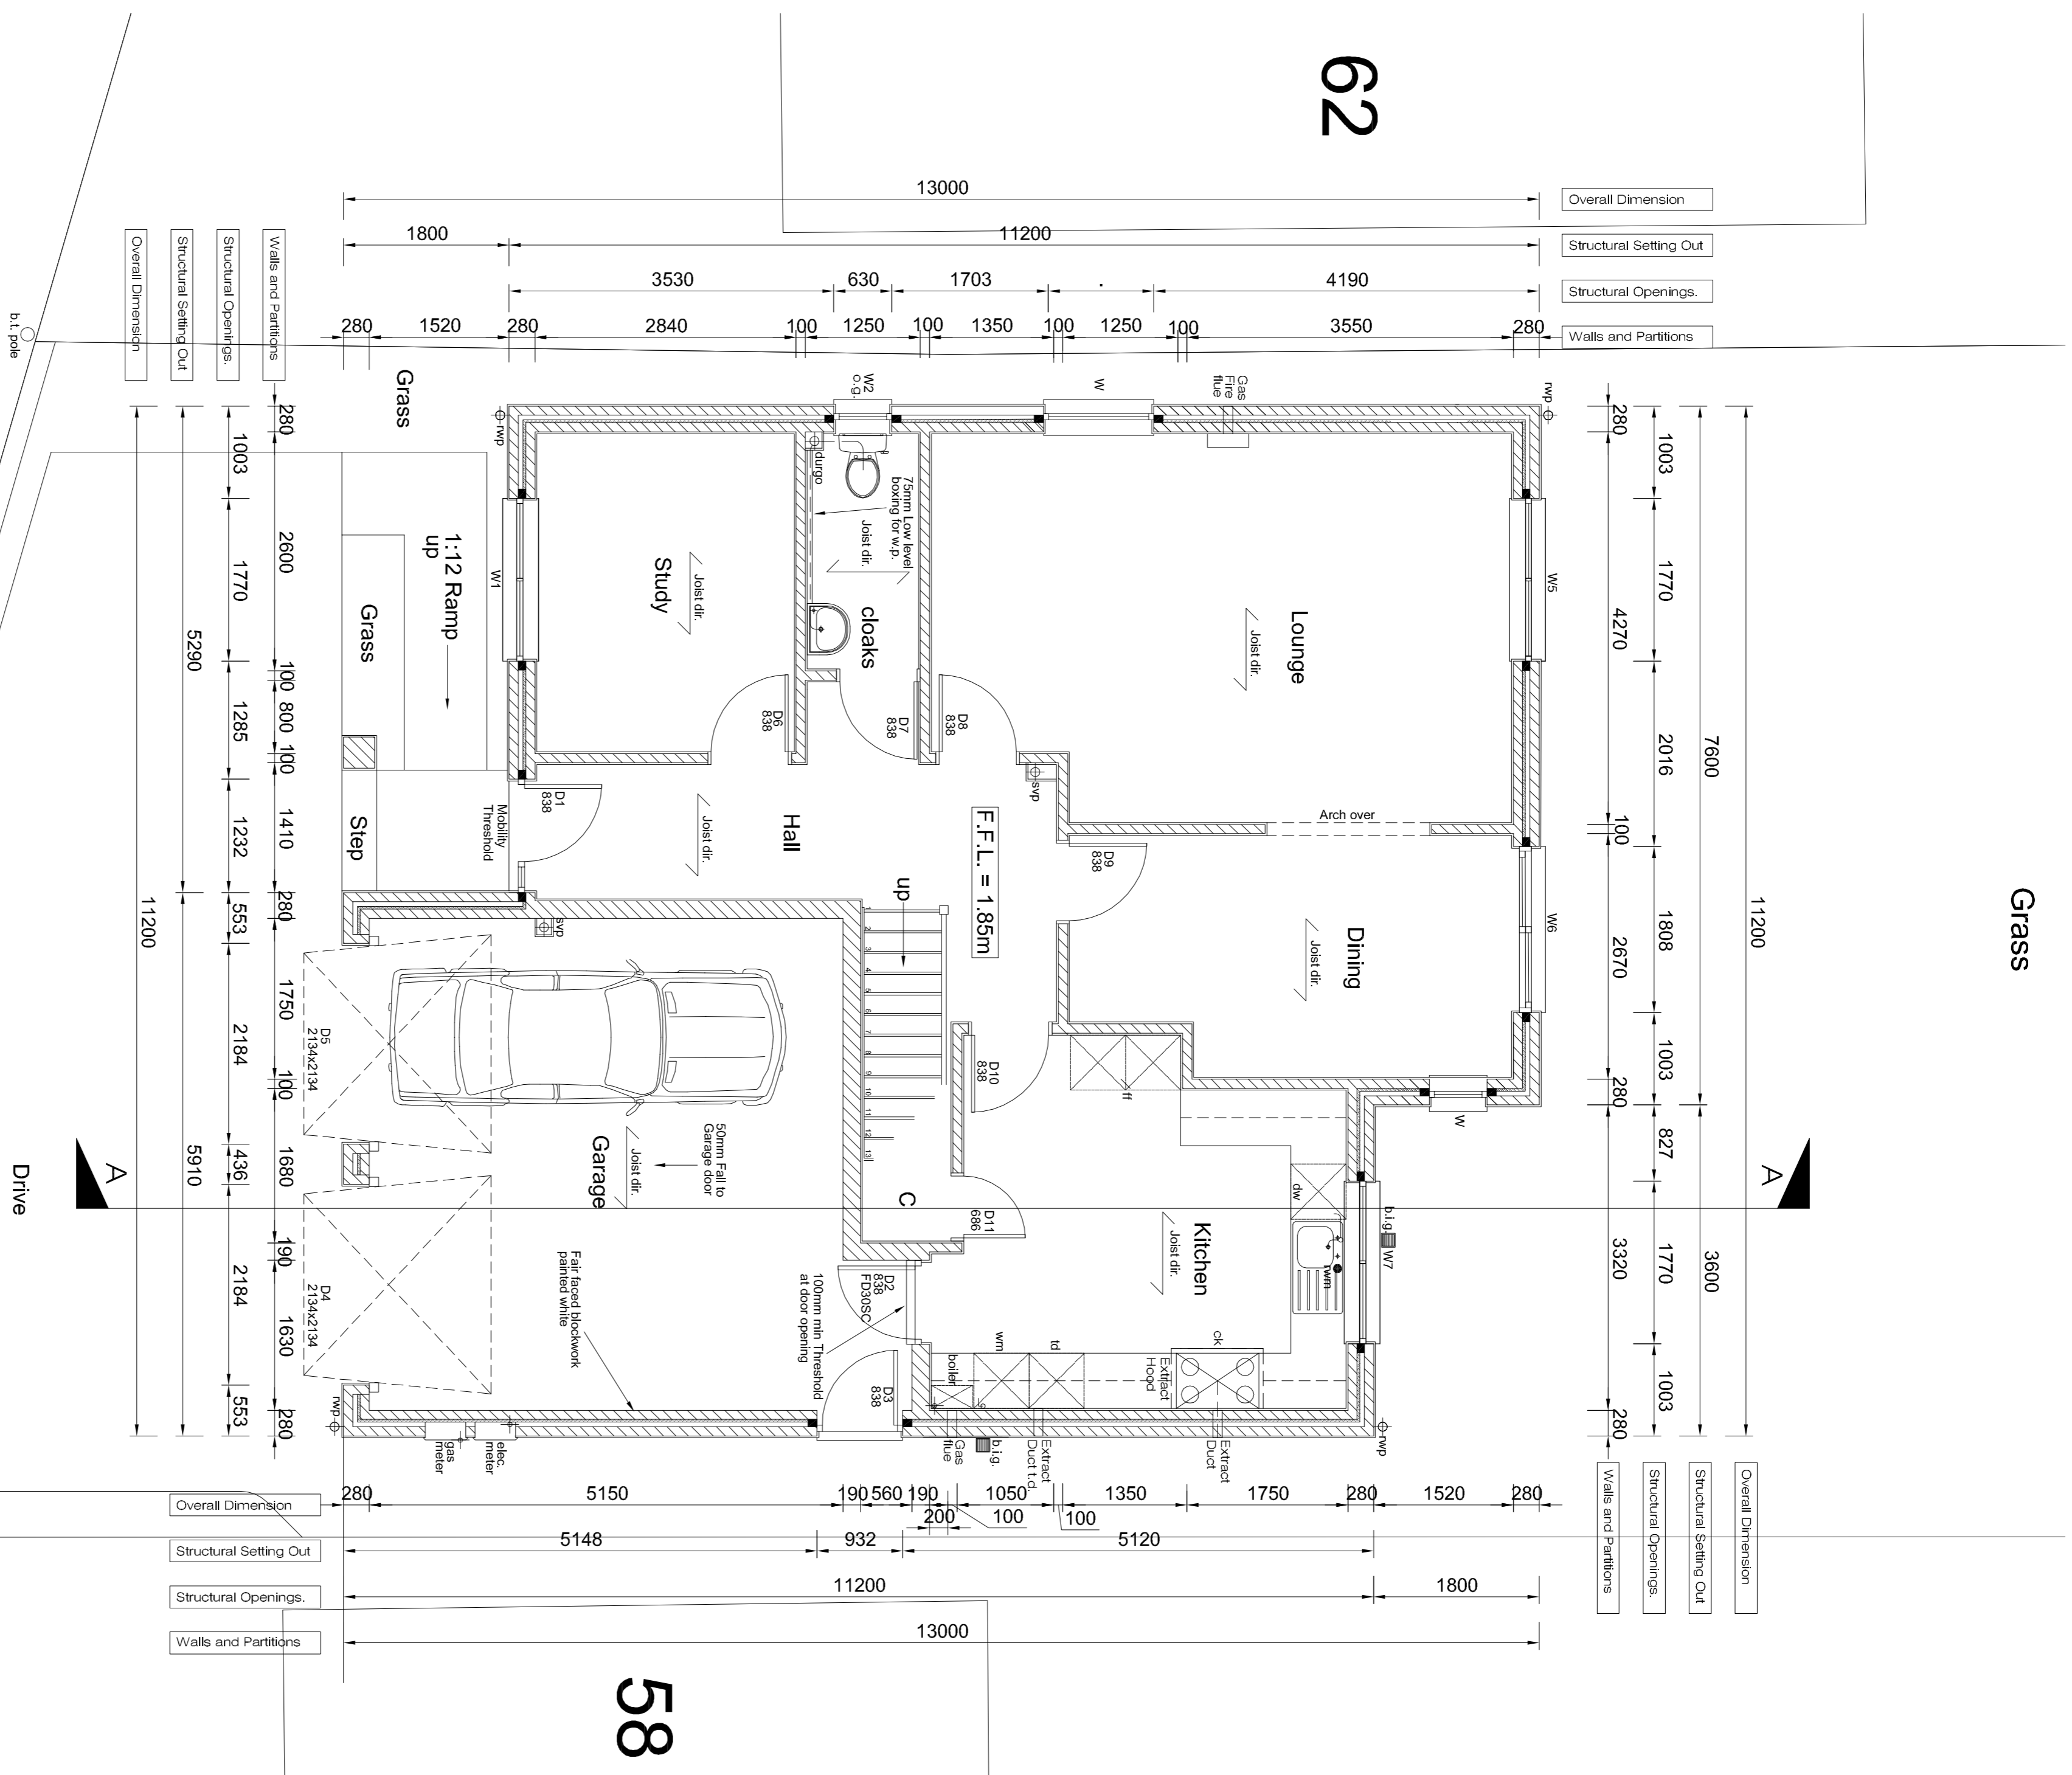

Rev. Description Date By Ch  
 Drawing Status:  
 14 Ruby Close  
 Totton  
 Southampton  
 Hampshire  
 SO40 2BF

Office 02380 871104  
 Fax 02380 871104  
 Email admin@abc-designs.co.uk  
 Web www.abc-designs.co.uk

Client Knightswood Construction Ltd.

Project New Dwelling  
 60 Pine Road  
 Chandlers Ford  
 Hampshire

Drawing Ground Floor Plan

Drawn	Scale	Checked	Date
MC	1:50 @ A1		Jan 05
Drawing no.	Revision		
0205-WD02			