


1. This drawing is the copyright of ABC Designs Ltd. It may not be copied, altered or reproduced in any way whatsoever neither passed to a third party without their written authority.
2. Dimensions to be checked on site prior to commencing any work. Any discrepancies should be reported to the project designer immediately.
3. Please do not scale these drawings.
4. If in doubt ask.



Rev. Description	Date	By	Ch
14 Ruby Close Totton Southampton Hampshire SO40 2BF			
Office 02380 871104 Fax 02380 871104 Email admin@abc-designs.co.uk Web www.abc-designs.co.uk			
Client Knightswood Construction Ltd.			
Project New Dwelling 60 Pine Road Chandlers Ford Hampshire			
Drawing First Floor Plan			

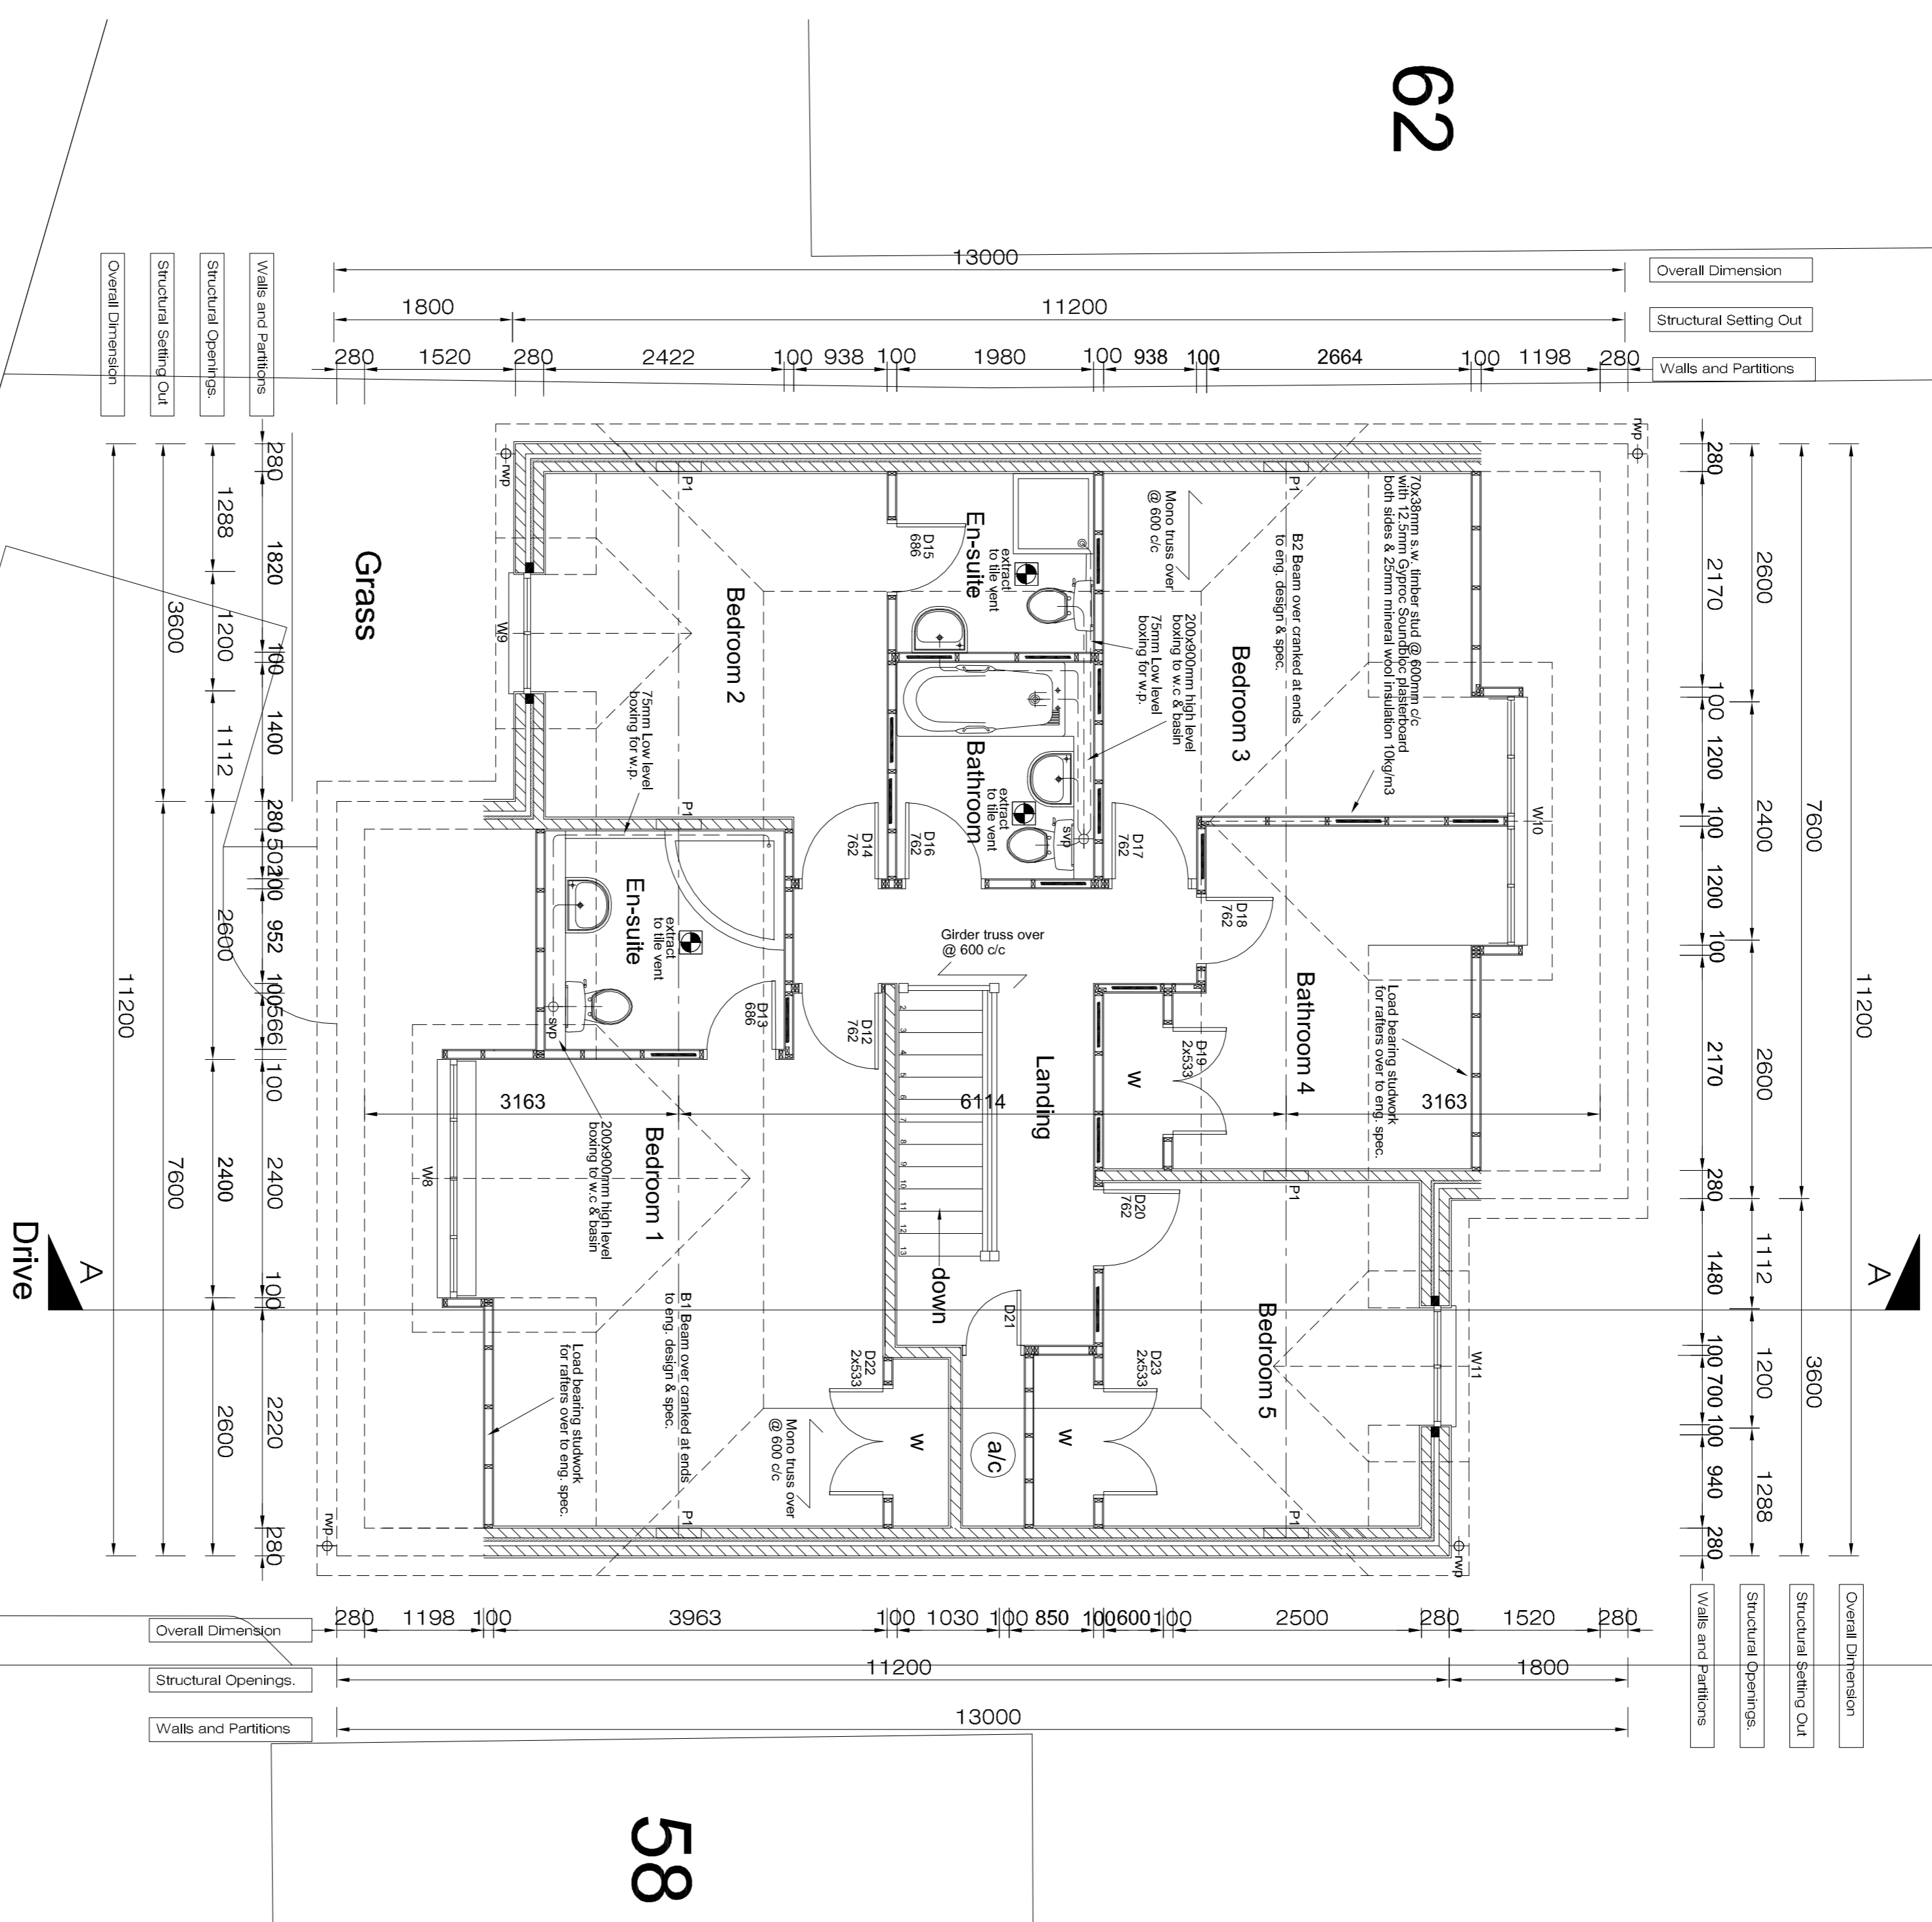

Drawn	Scale	Checked	Date
MC	1:50 @ A1		Jan 05
Drawing no.	0205-WD03		Revision