



1. This drawing is the copyright of ABC Designs Ltd. It may not be copied, altered or reproduced in any way whatsoever, neither passed to a third party without their written authority.
2. Dimensions to be checked on site prior to commencing any work. Any discrepancies should be reported to the project designer immediately.
3. Please do not scale these drawings.
4. If in doubt ask.

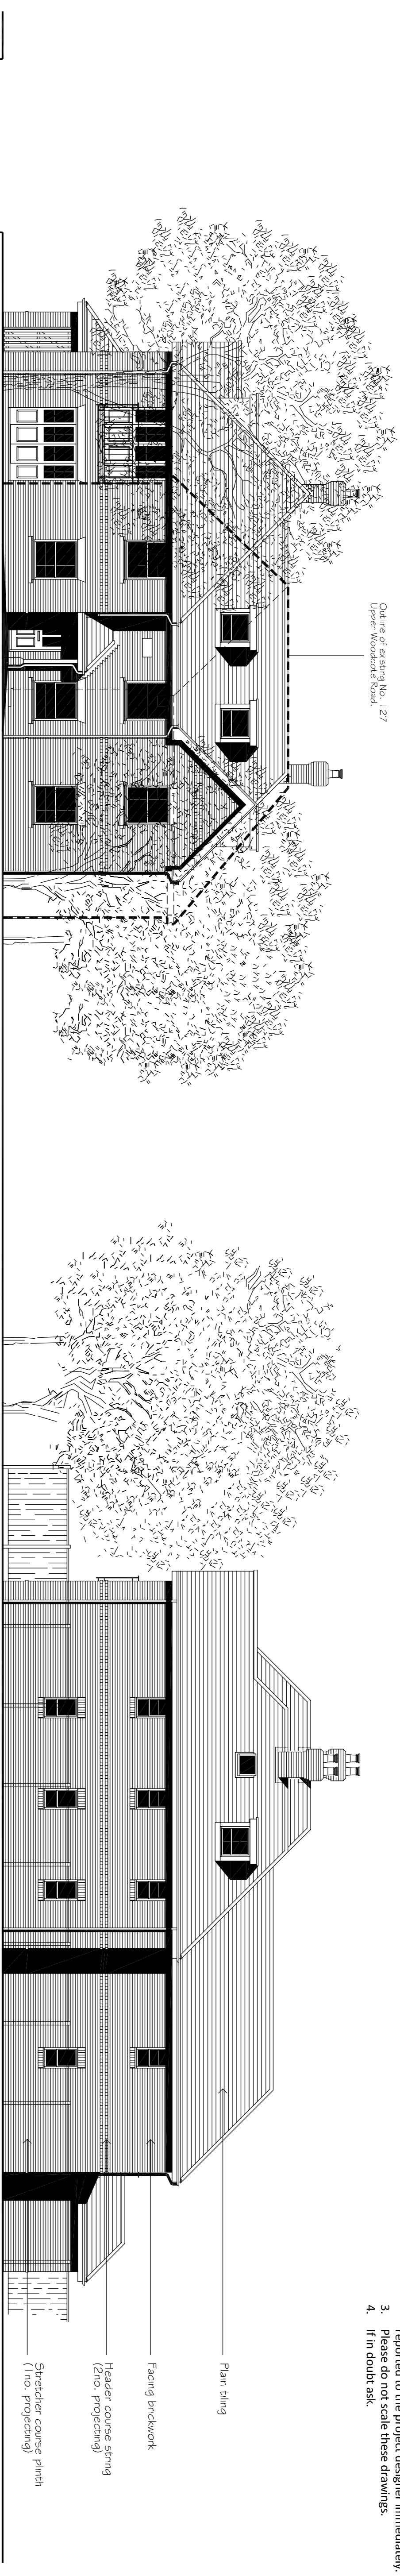


Front Elevation .... to Station Road  
Scale 1:100

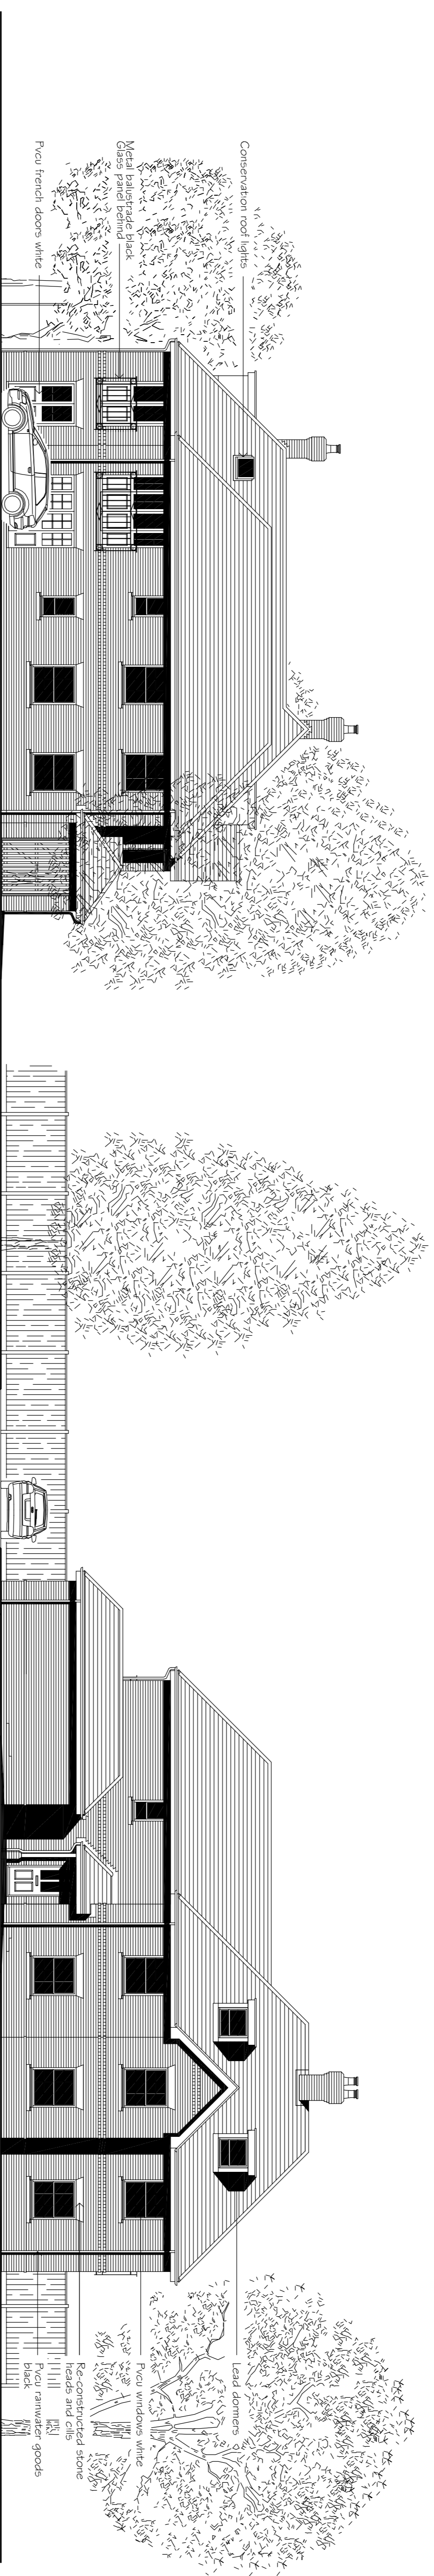

Side Elevation .... to Site Boundary  
Scale 1:100

Rear Elevation .... to Car Park  
Scale 1:100


Side Elevation .... to Access Driveway  
Scale 1:100

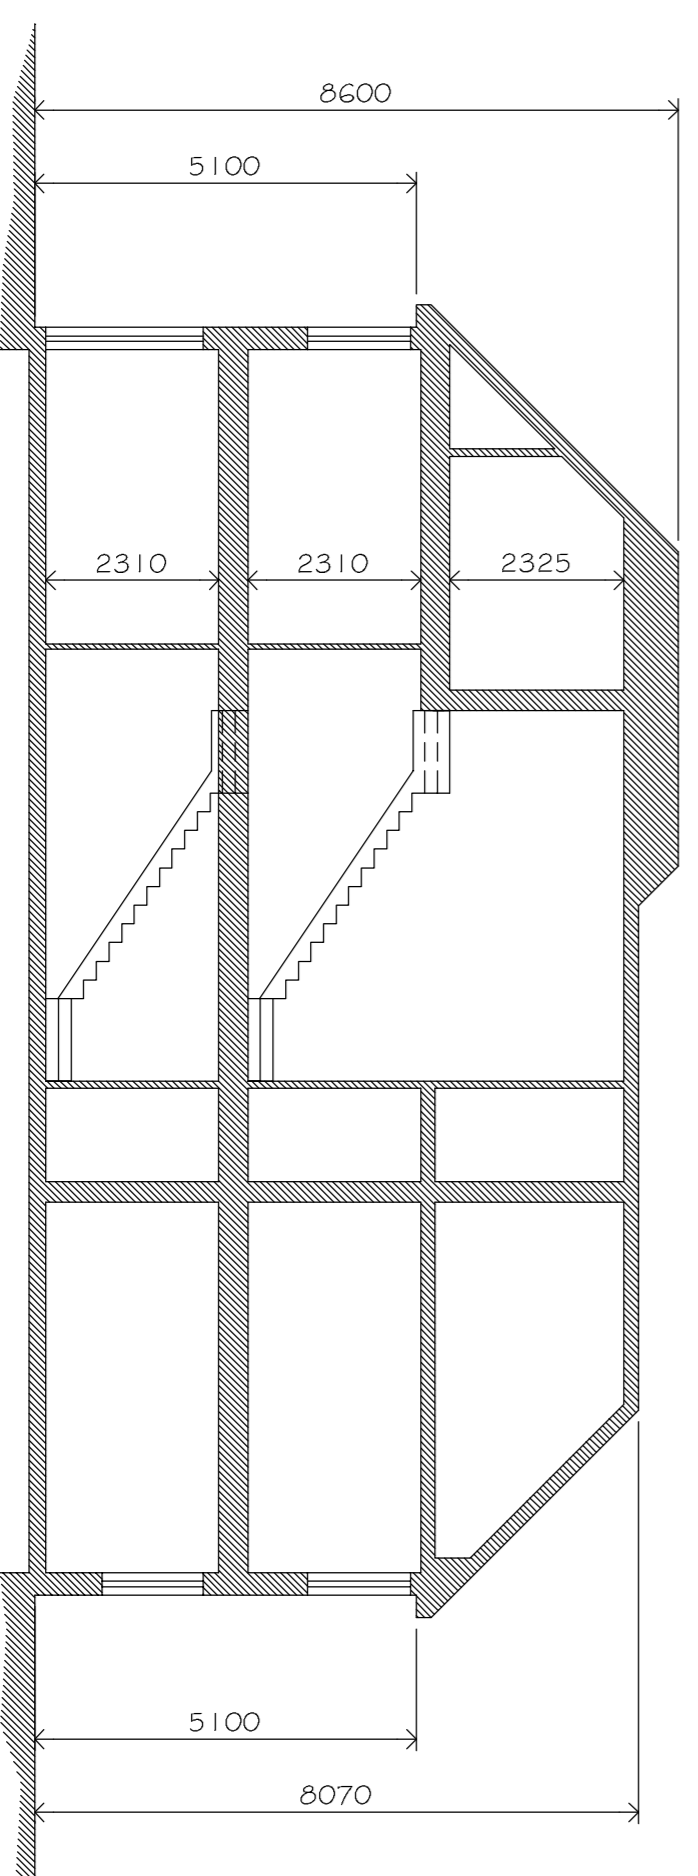

Section 'A-A'  
Scale 1:100

Rev.	Description	Date	By	Ch
	Drawing Status:			

14 Ruby Close  
Totton  
Southampton  
Hampshire  
SO40 2BF

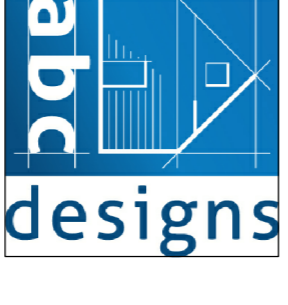

Office 02380 871104  
Fax 02380 871104  
Email admin@abc-designs.co.uk  
Web www.abc-designs.co.uk

Client Chapel Developments Ltd.

Project Proposed Development  
127 Station Road  
Petersfield  
Hampshire

Drawing Proposed Elevations

Drawn	Scale	Checked	Date
Wah	1:100 @ A1		May 07
Drawing no.	Revision		
0712-PI02			