

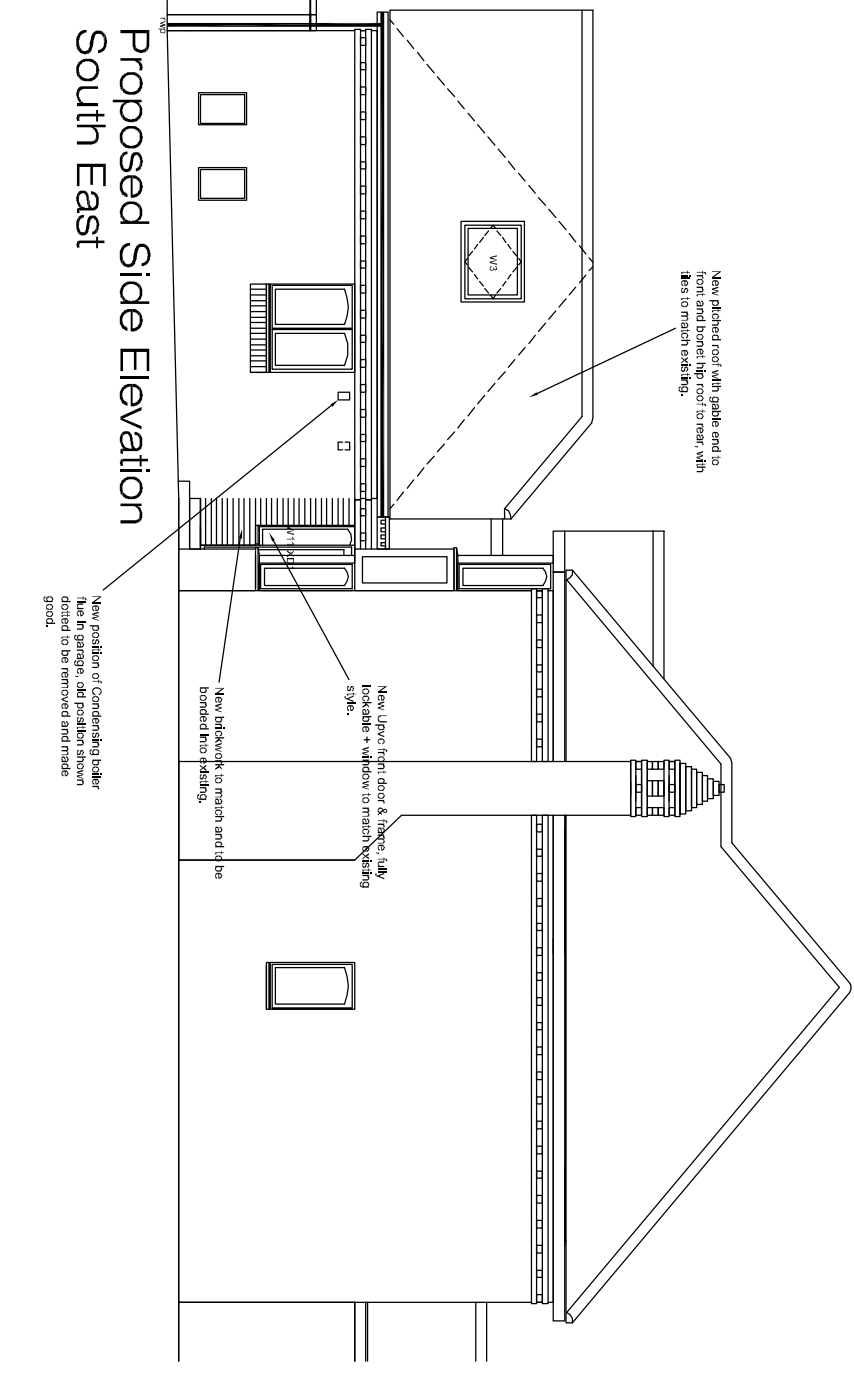


1. This drawing is the copyright of ABC Designs Ltd. It may not be copied, altered or reproduced in any way whatsoever, neither passed to a third party without their written authority.
2. Dimensions to be checked on site prior to commencing any work. Any discrepancies should be reported to the project designer immediately.
3. Please do not scale these drawings.
4. If in doubt ask.

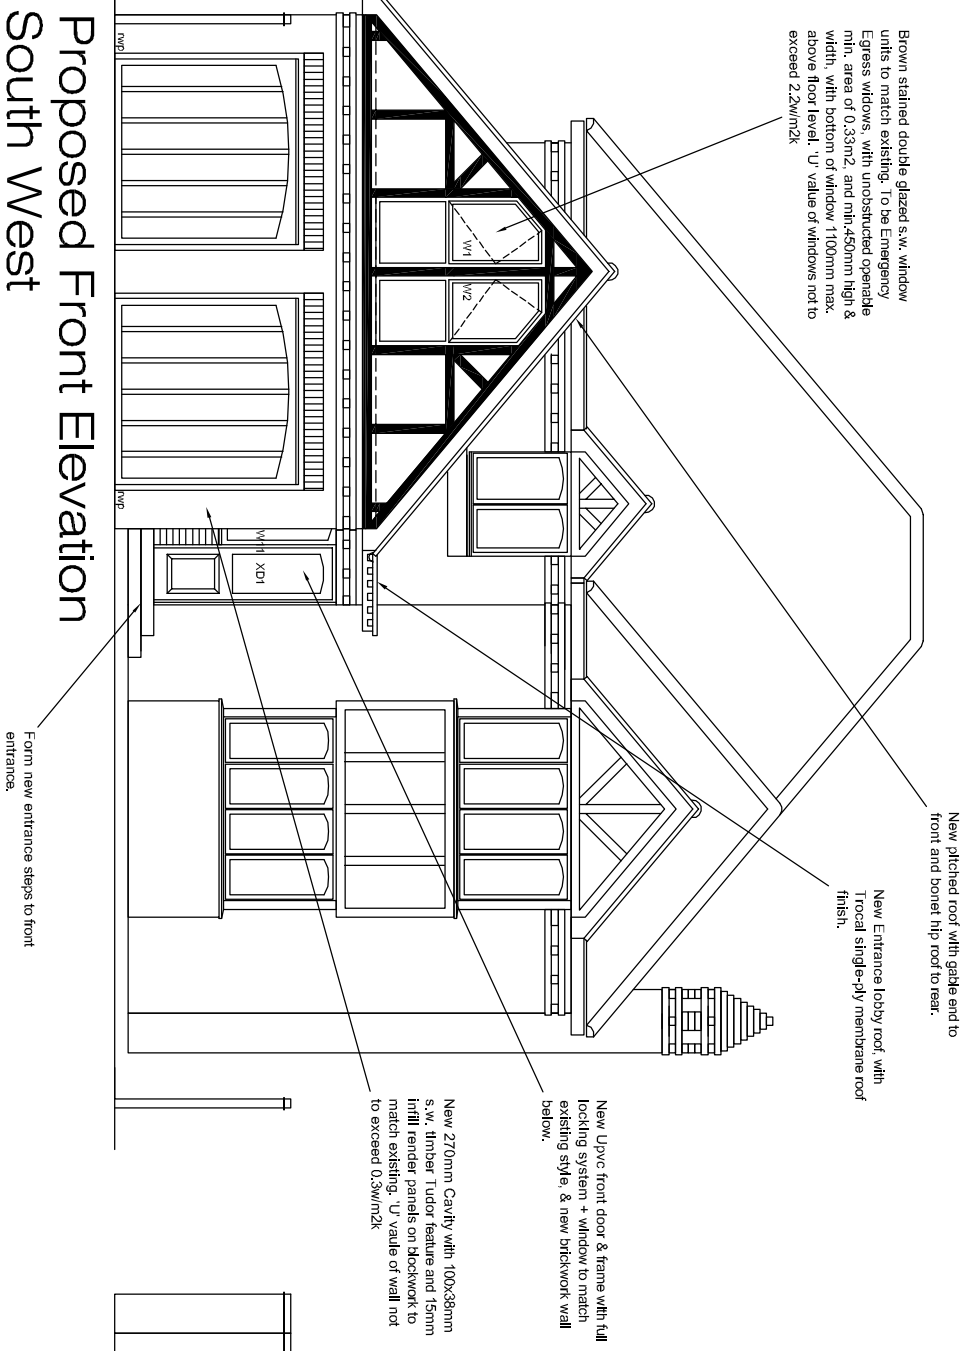

Proposed Front Elevation South West

Proposed Side Elevation South East

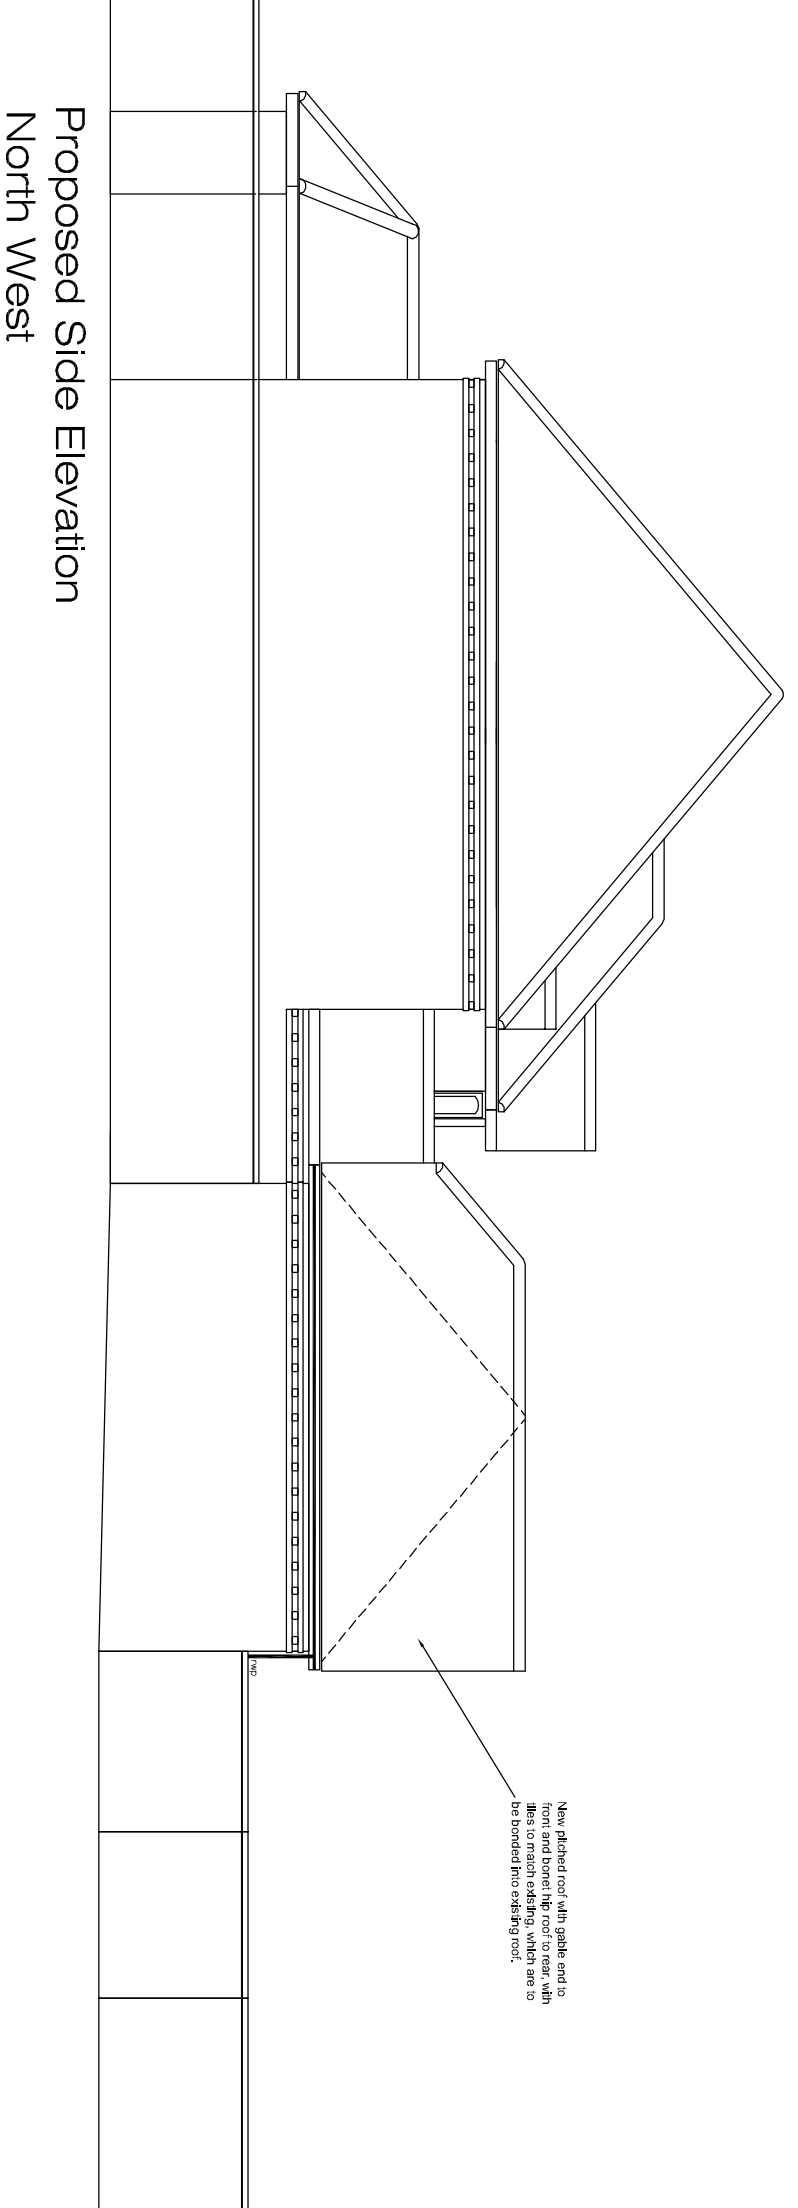

Proposed Side Elevation North West

Rev	Description	Date	By	Ch
Drawing Status:				

14 Ruby Close
 Totton
 Southampton
 Hampshire
 SO40 2BF



Office 02380 871104
 Fax 02380 871104
 Email admin@abc-designs.co.uk
 Web www.abc-designs.co.uk

Client Mr & Mrs N Childs

Project Proposed Extension / Alterations
 74 Pine Road
 Chandlers Ford
 Hampshire

Drawing Elevations

Drawn	Scale	Checked	Date
MC	1:50		Aug 08
Drawing no.	Revision		
0801-WD03			