

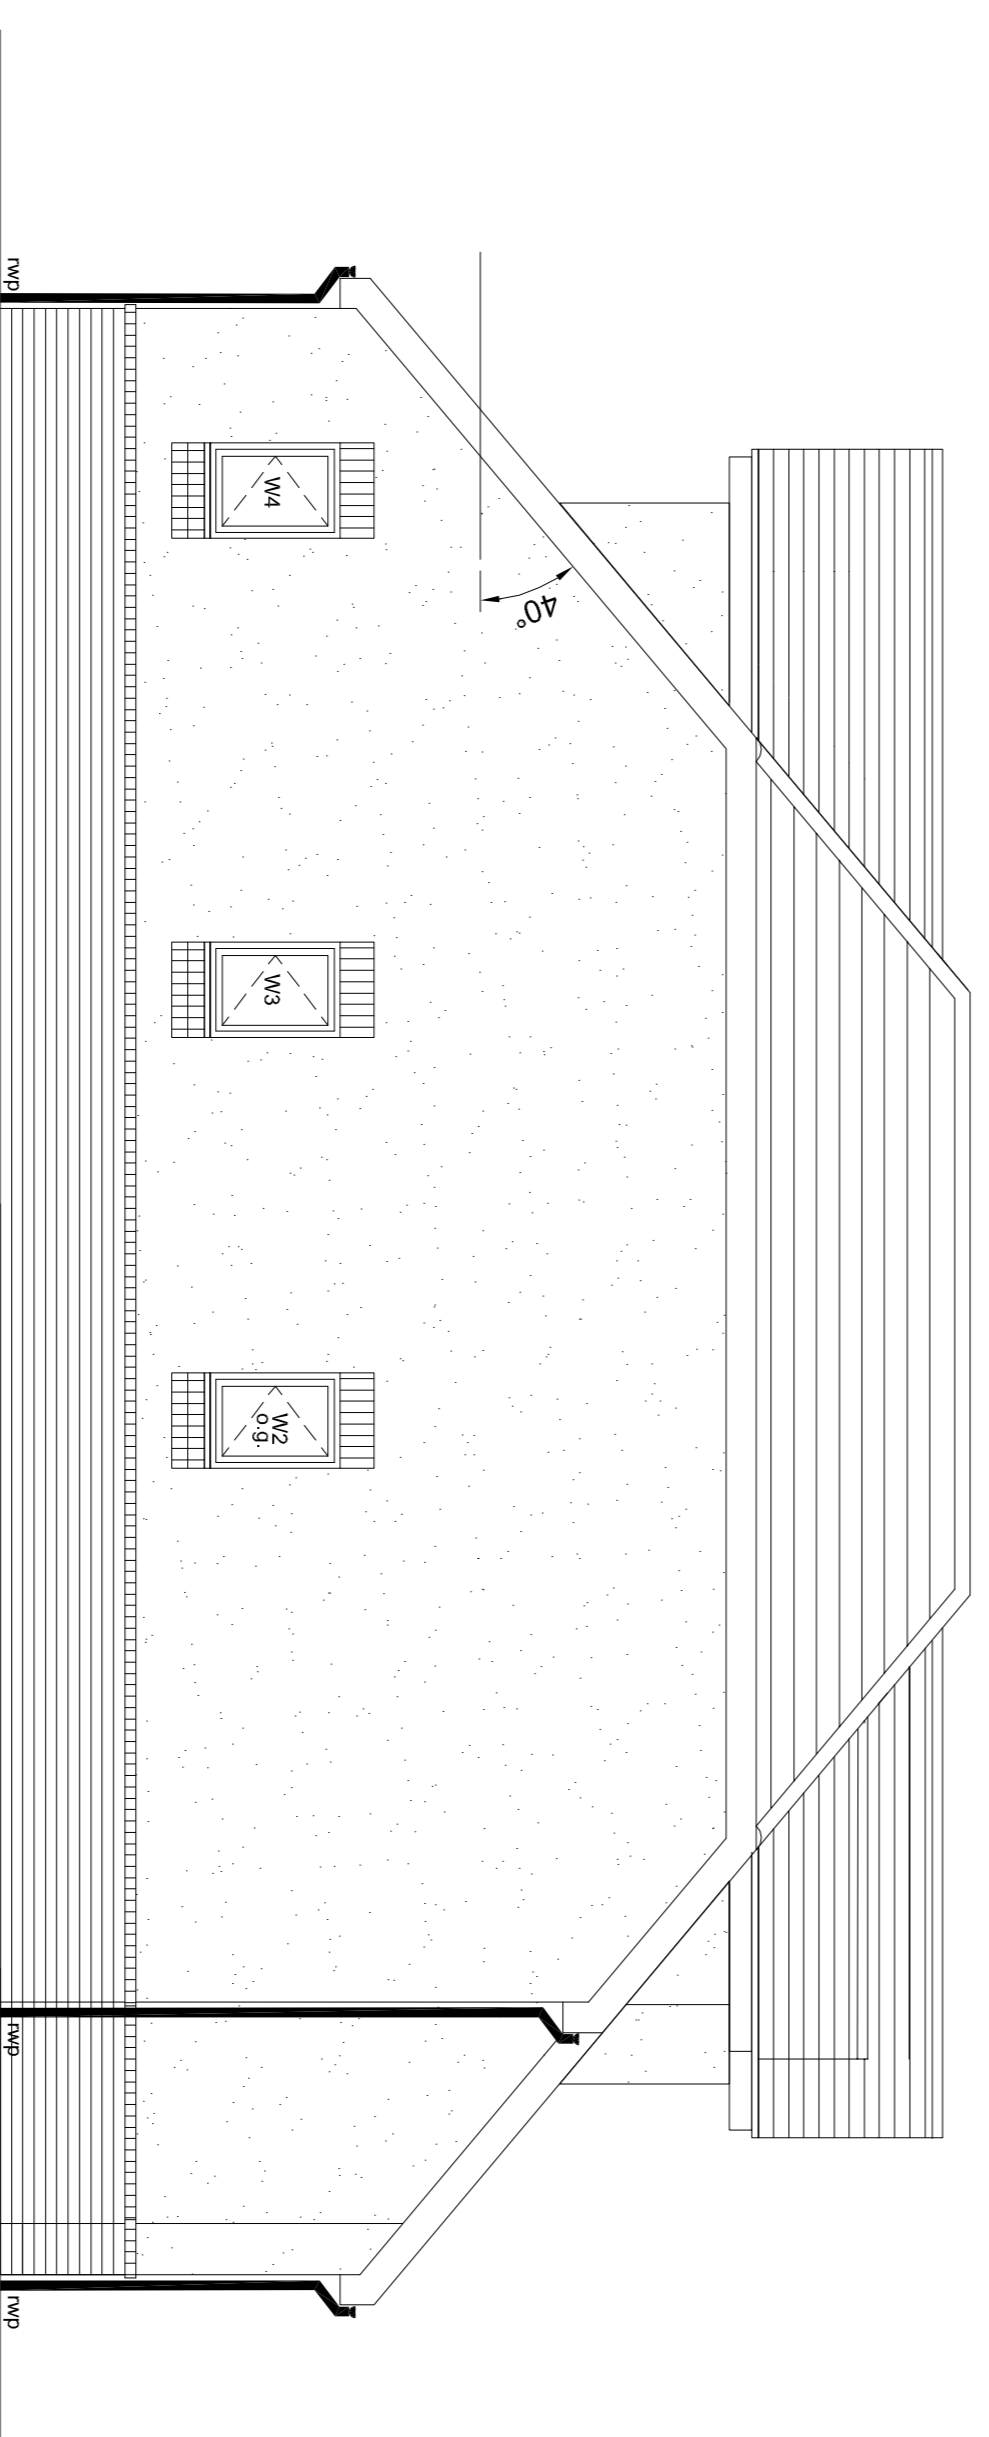
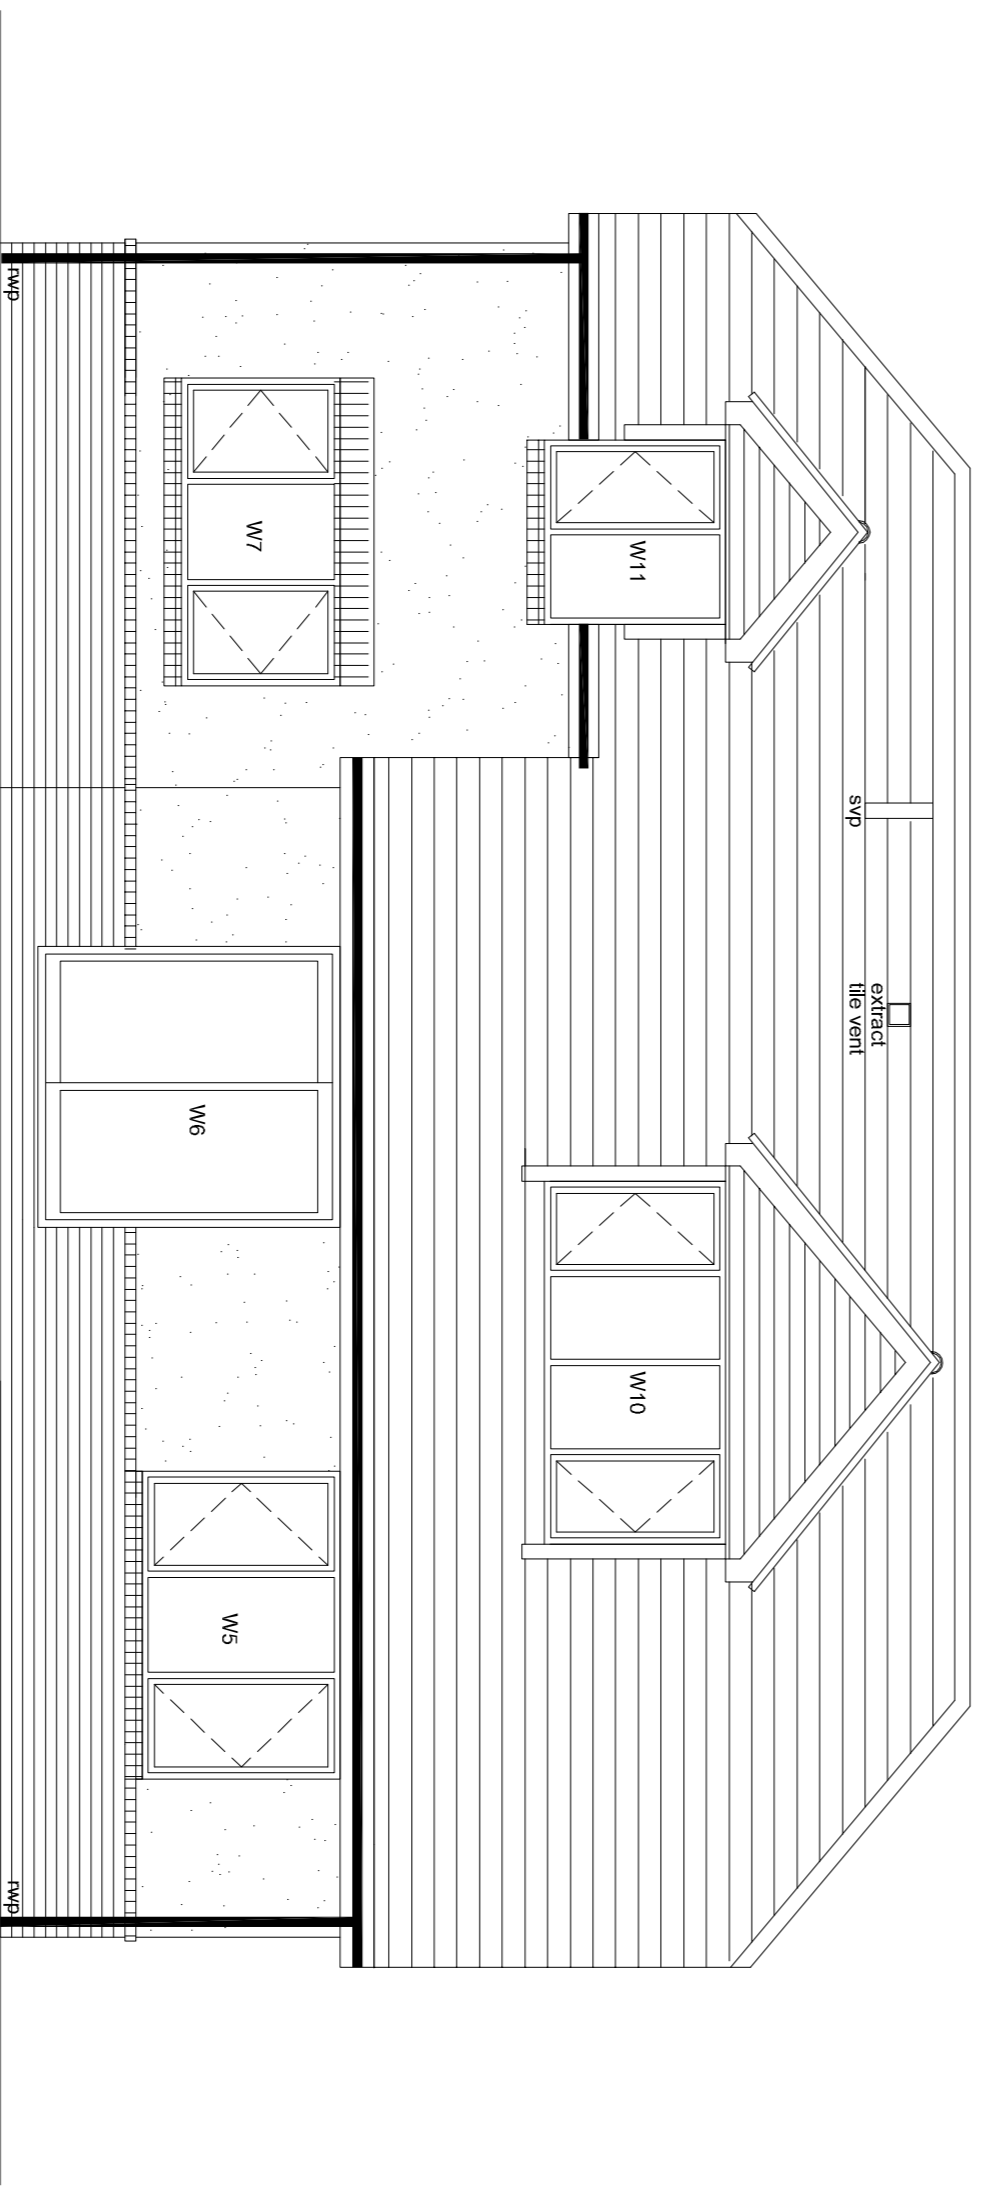


1. This drawing is the copyright of ABC Designs Ltd. It may not be copied, altered or reproduced in any way whatsoever, neither passed to a third party without their written authority.
2. Dimensions to be checked on site prior to commencing any work. Any discrepancies should be reported to the project designer immediately.
3. Please do not scale these drawings.
4. If in doubt ask.

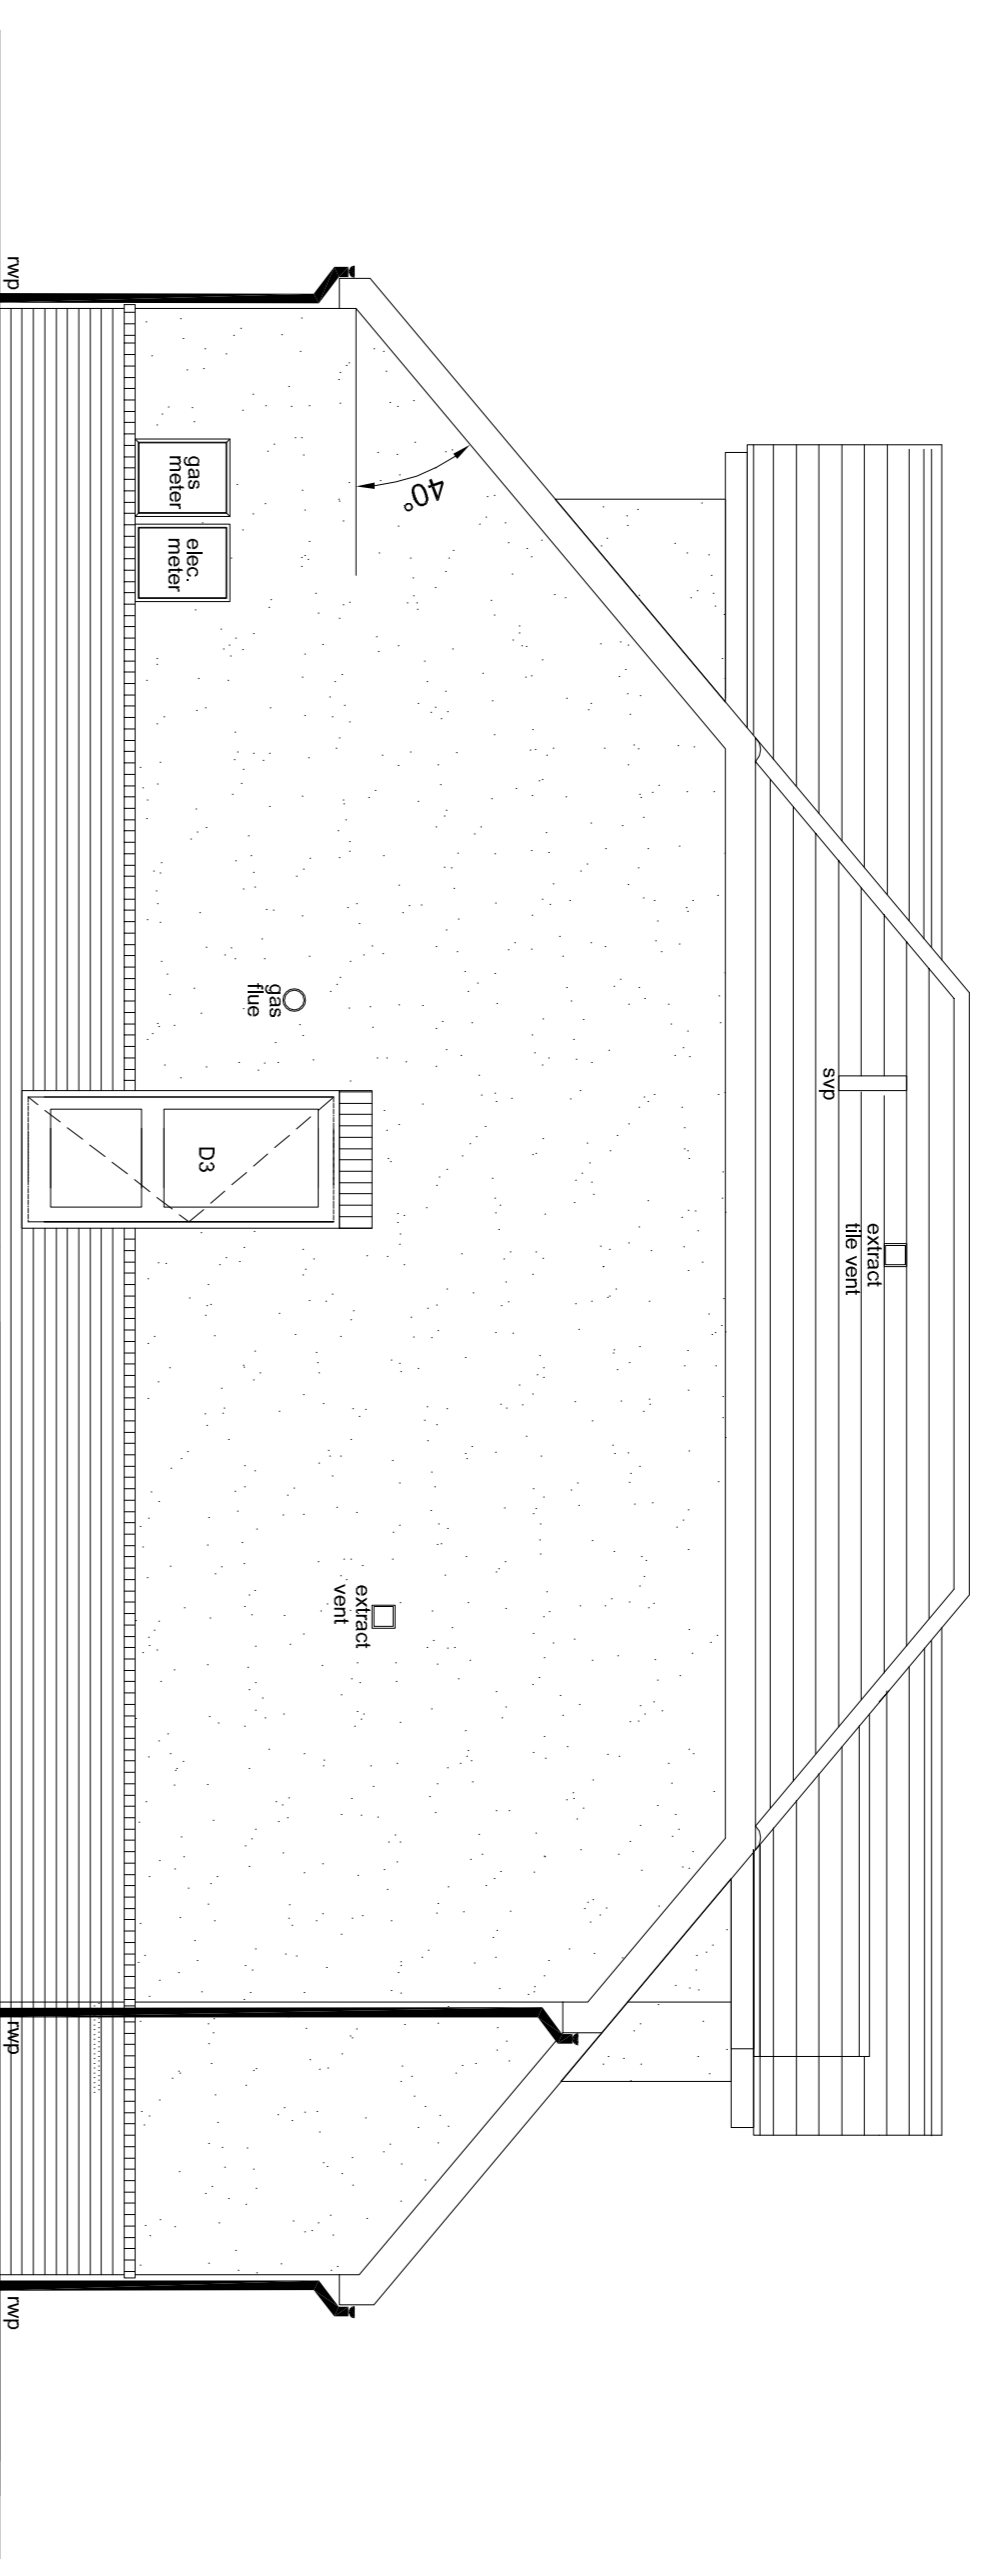

Rev. Description Date By Ch
Drawing Status:

14 Ruby Close
Totton
Southampton
Hampshire
SO40 2BF

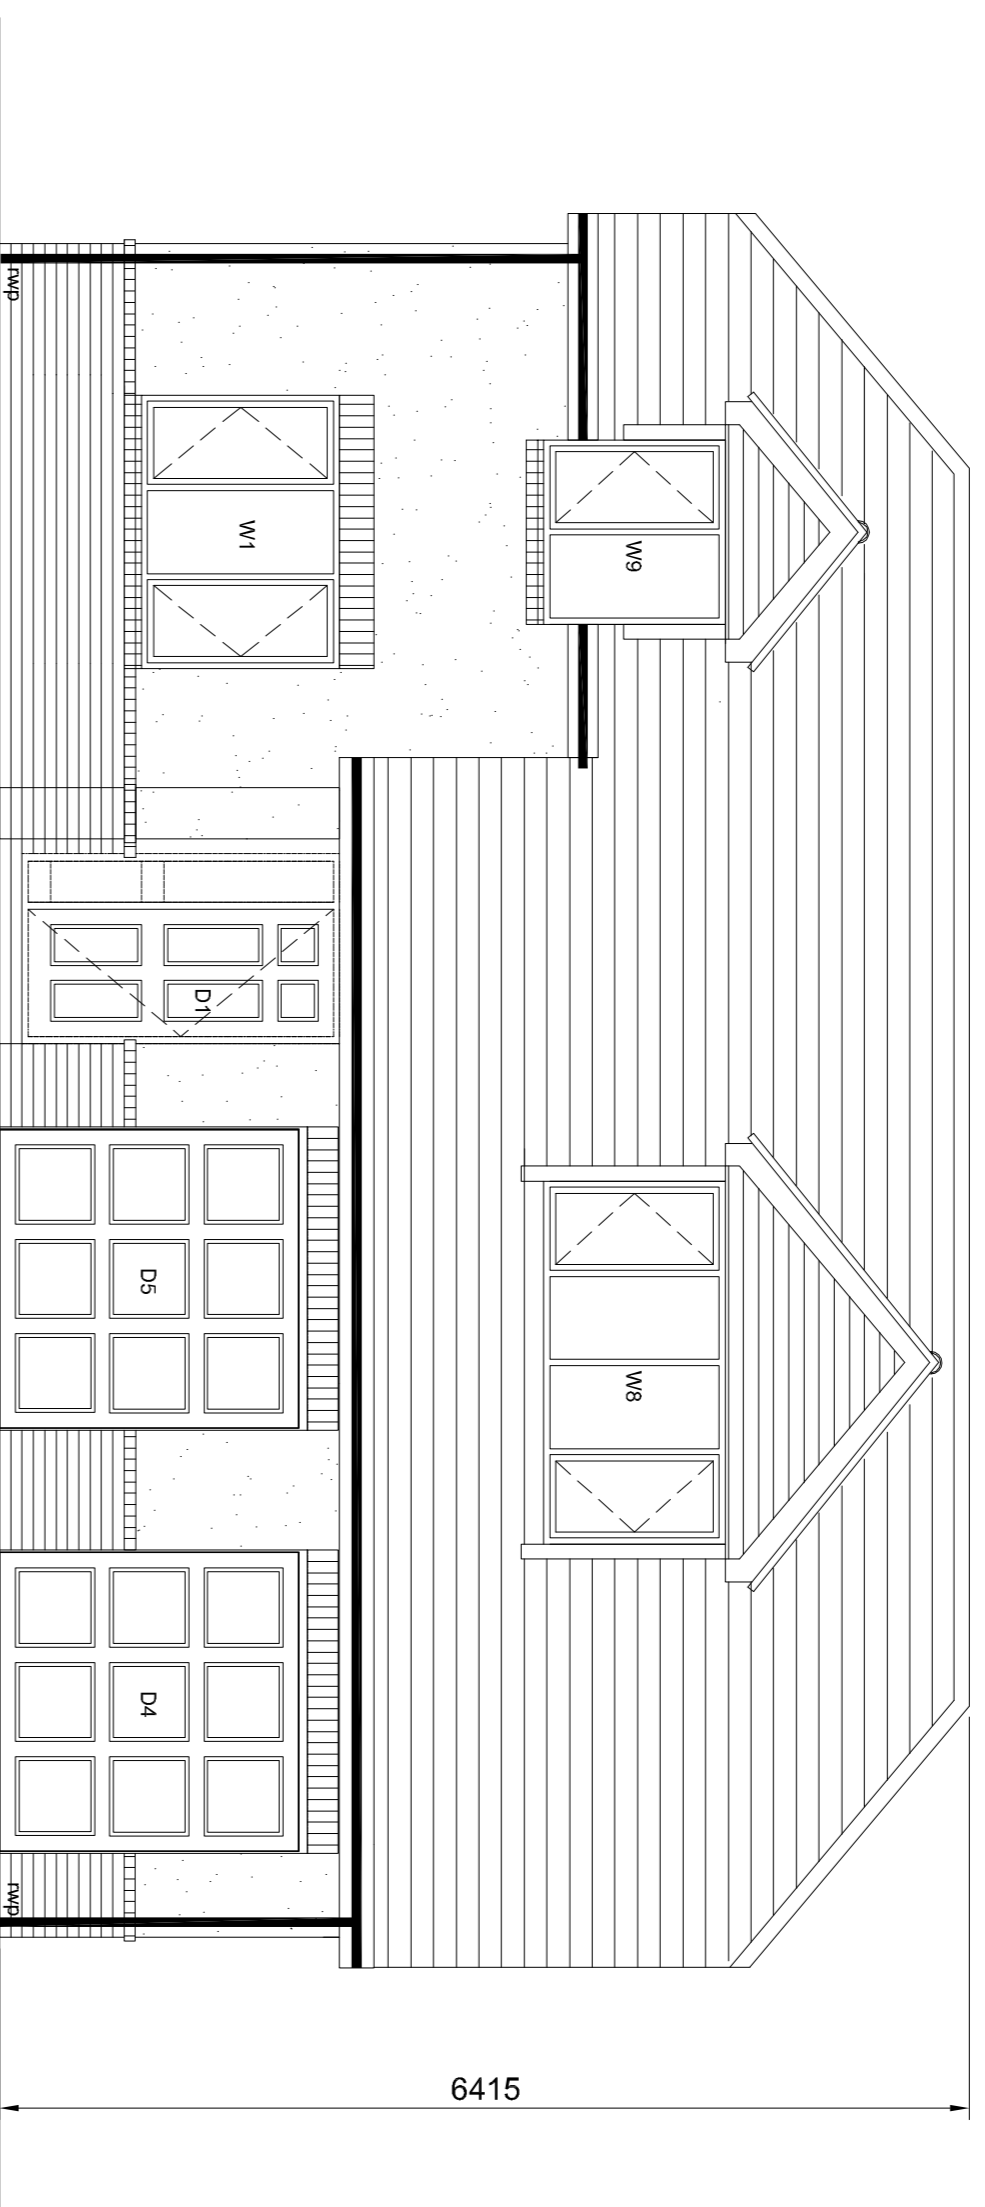

Office 02380 871104
Fax 02380 871104
Email admin@abc-designs.co.uk
Web www.abc-designs.co.uk

Client Knightswood Construction Ltd.

Project New Dwelling
60 Pine Road
Chandlers Ford
Hampshire

Drawing Elevations

Drawn	Scale	Checked	Date
MC	1:50 @ A1		Jan 05
Drawing no.	0205-WD05	Revision	