




TYPICAL SECTION THROUGH COLUMN SUPPORT FLOOR SLAB THICKENING TYPE 'A' (RAFT FOUNDATION SUPPORT CONDITION)  
Scale 1:20

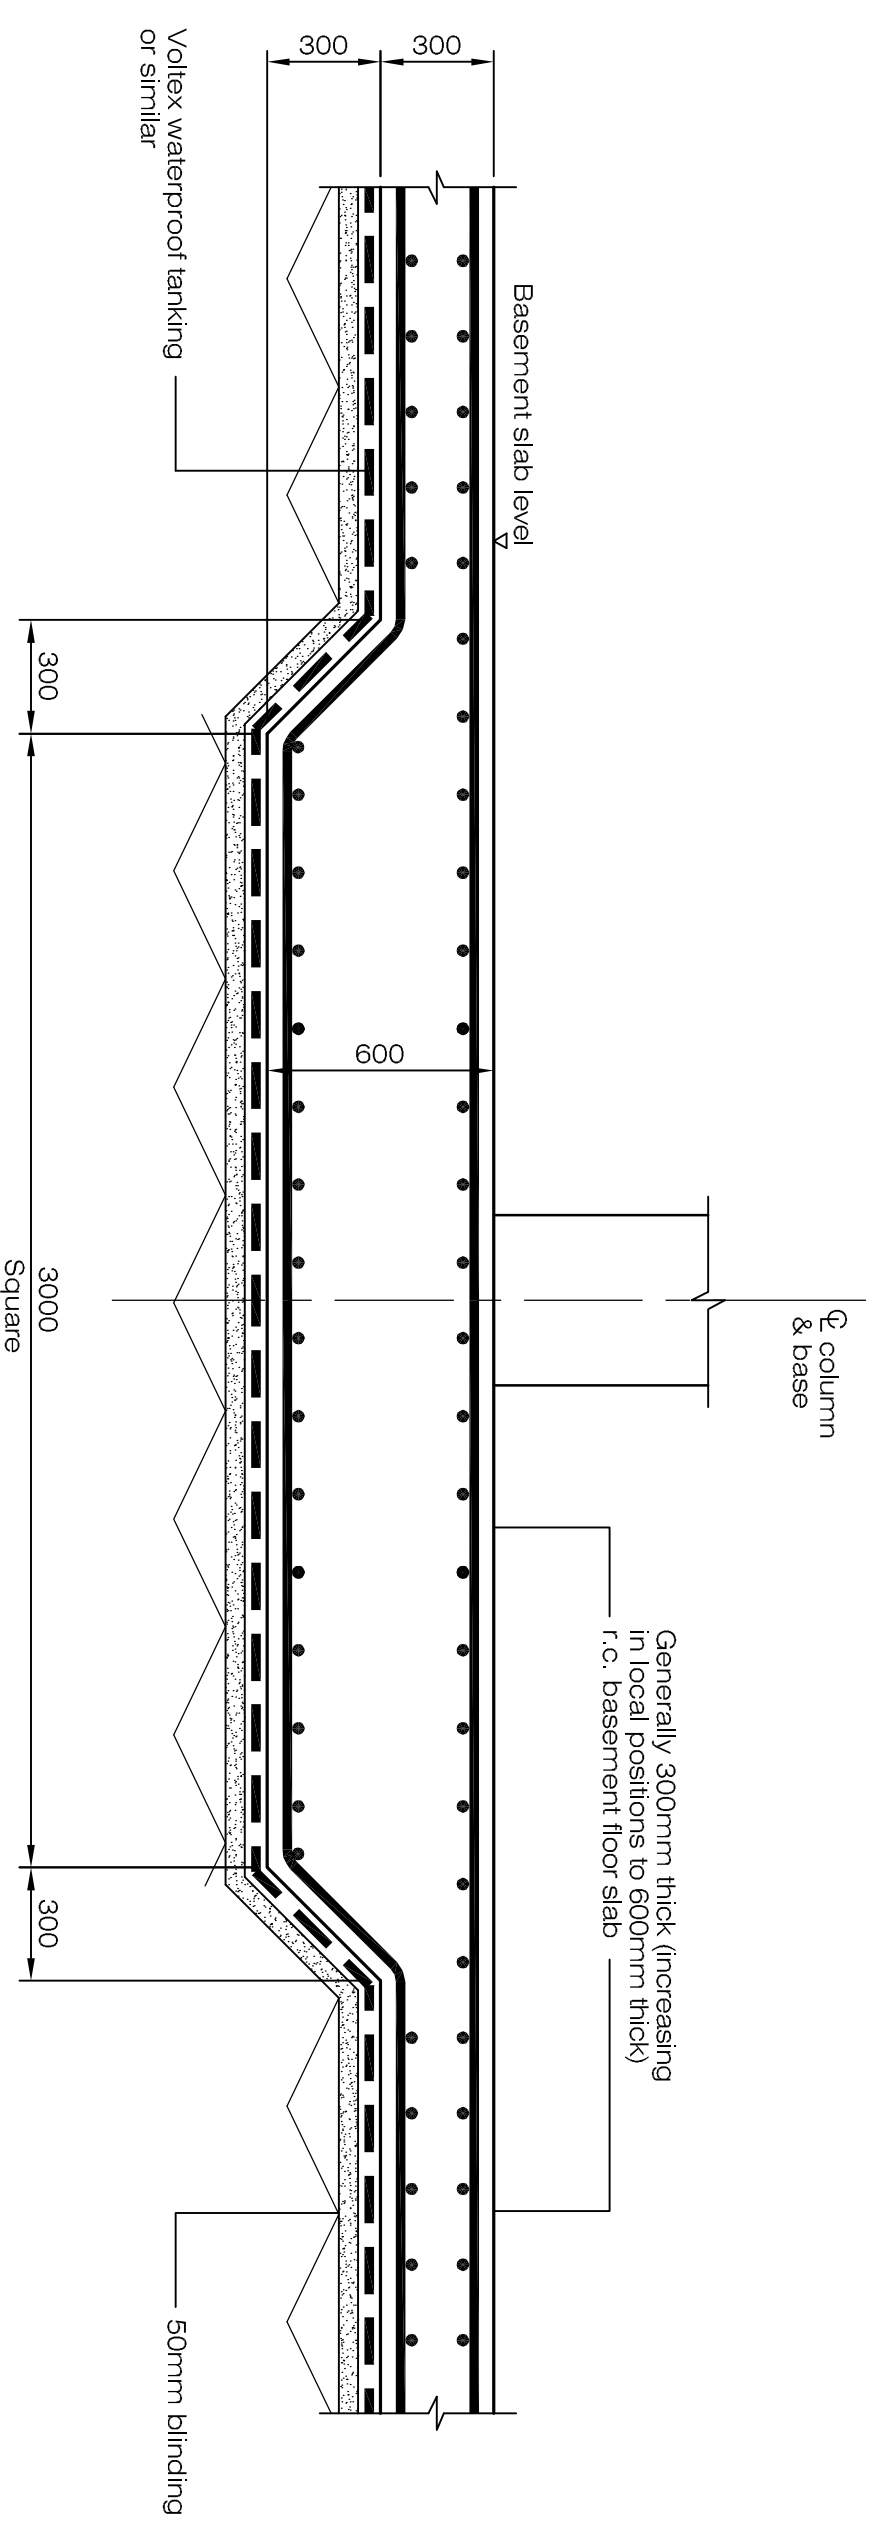


TYPICAL SECTION THROUGH COLUMN SUPPORT FLOOR SLAB THICKENING TYPE 'B' (RAFT FOUNDATION SUPPORT CONDITION)  
Scale 1:20

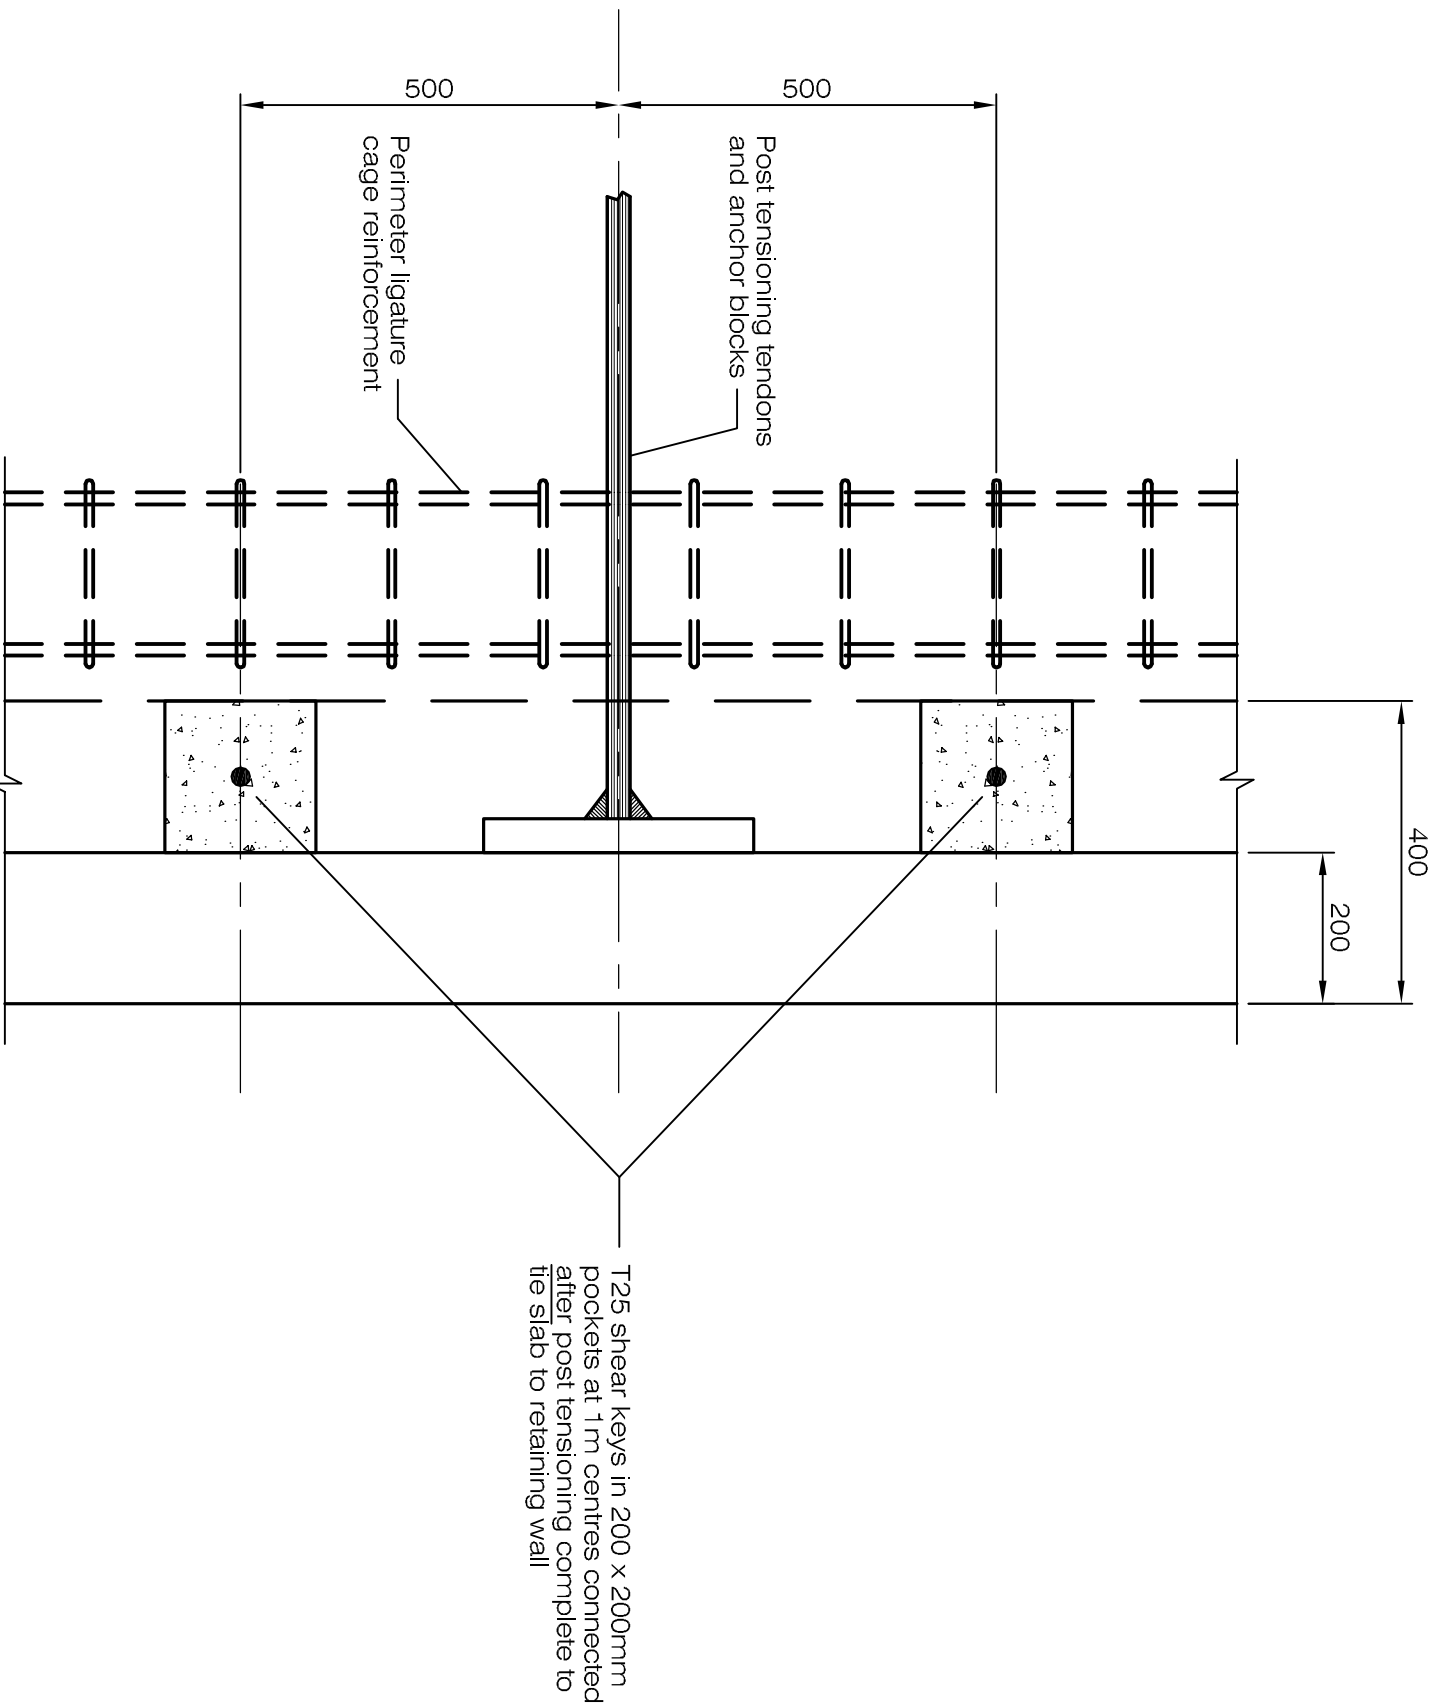


TYPICAL PLAN ON RETAINING WALL SHOWING SHEAR KEYS AT POST TENSION ANCHOR POSITIONS  
Scale 1:10

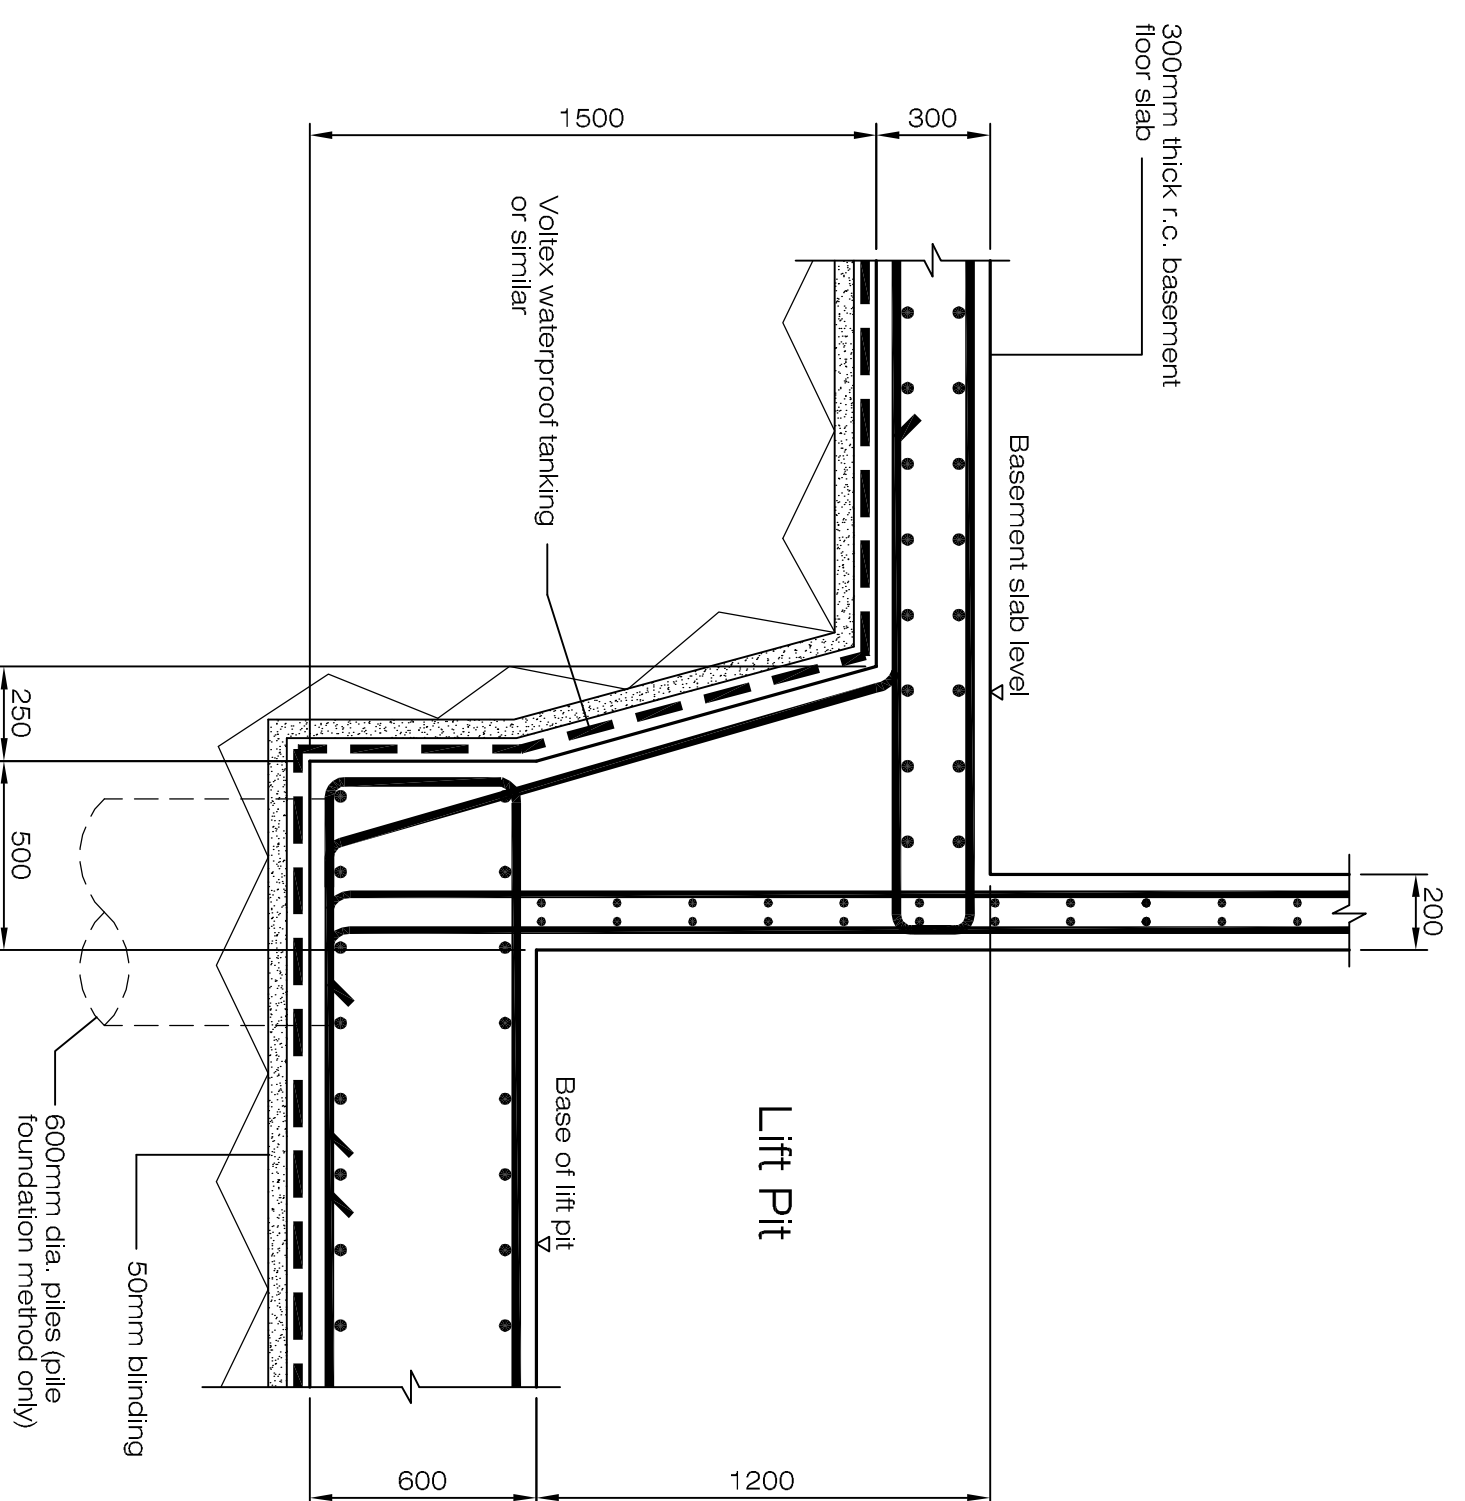

TYPICAL SECTION THROUGH LIFT SHAFT FOUNDATION (RAFT FOUNDATION CONDITION)  
Scale 1:20

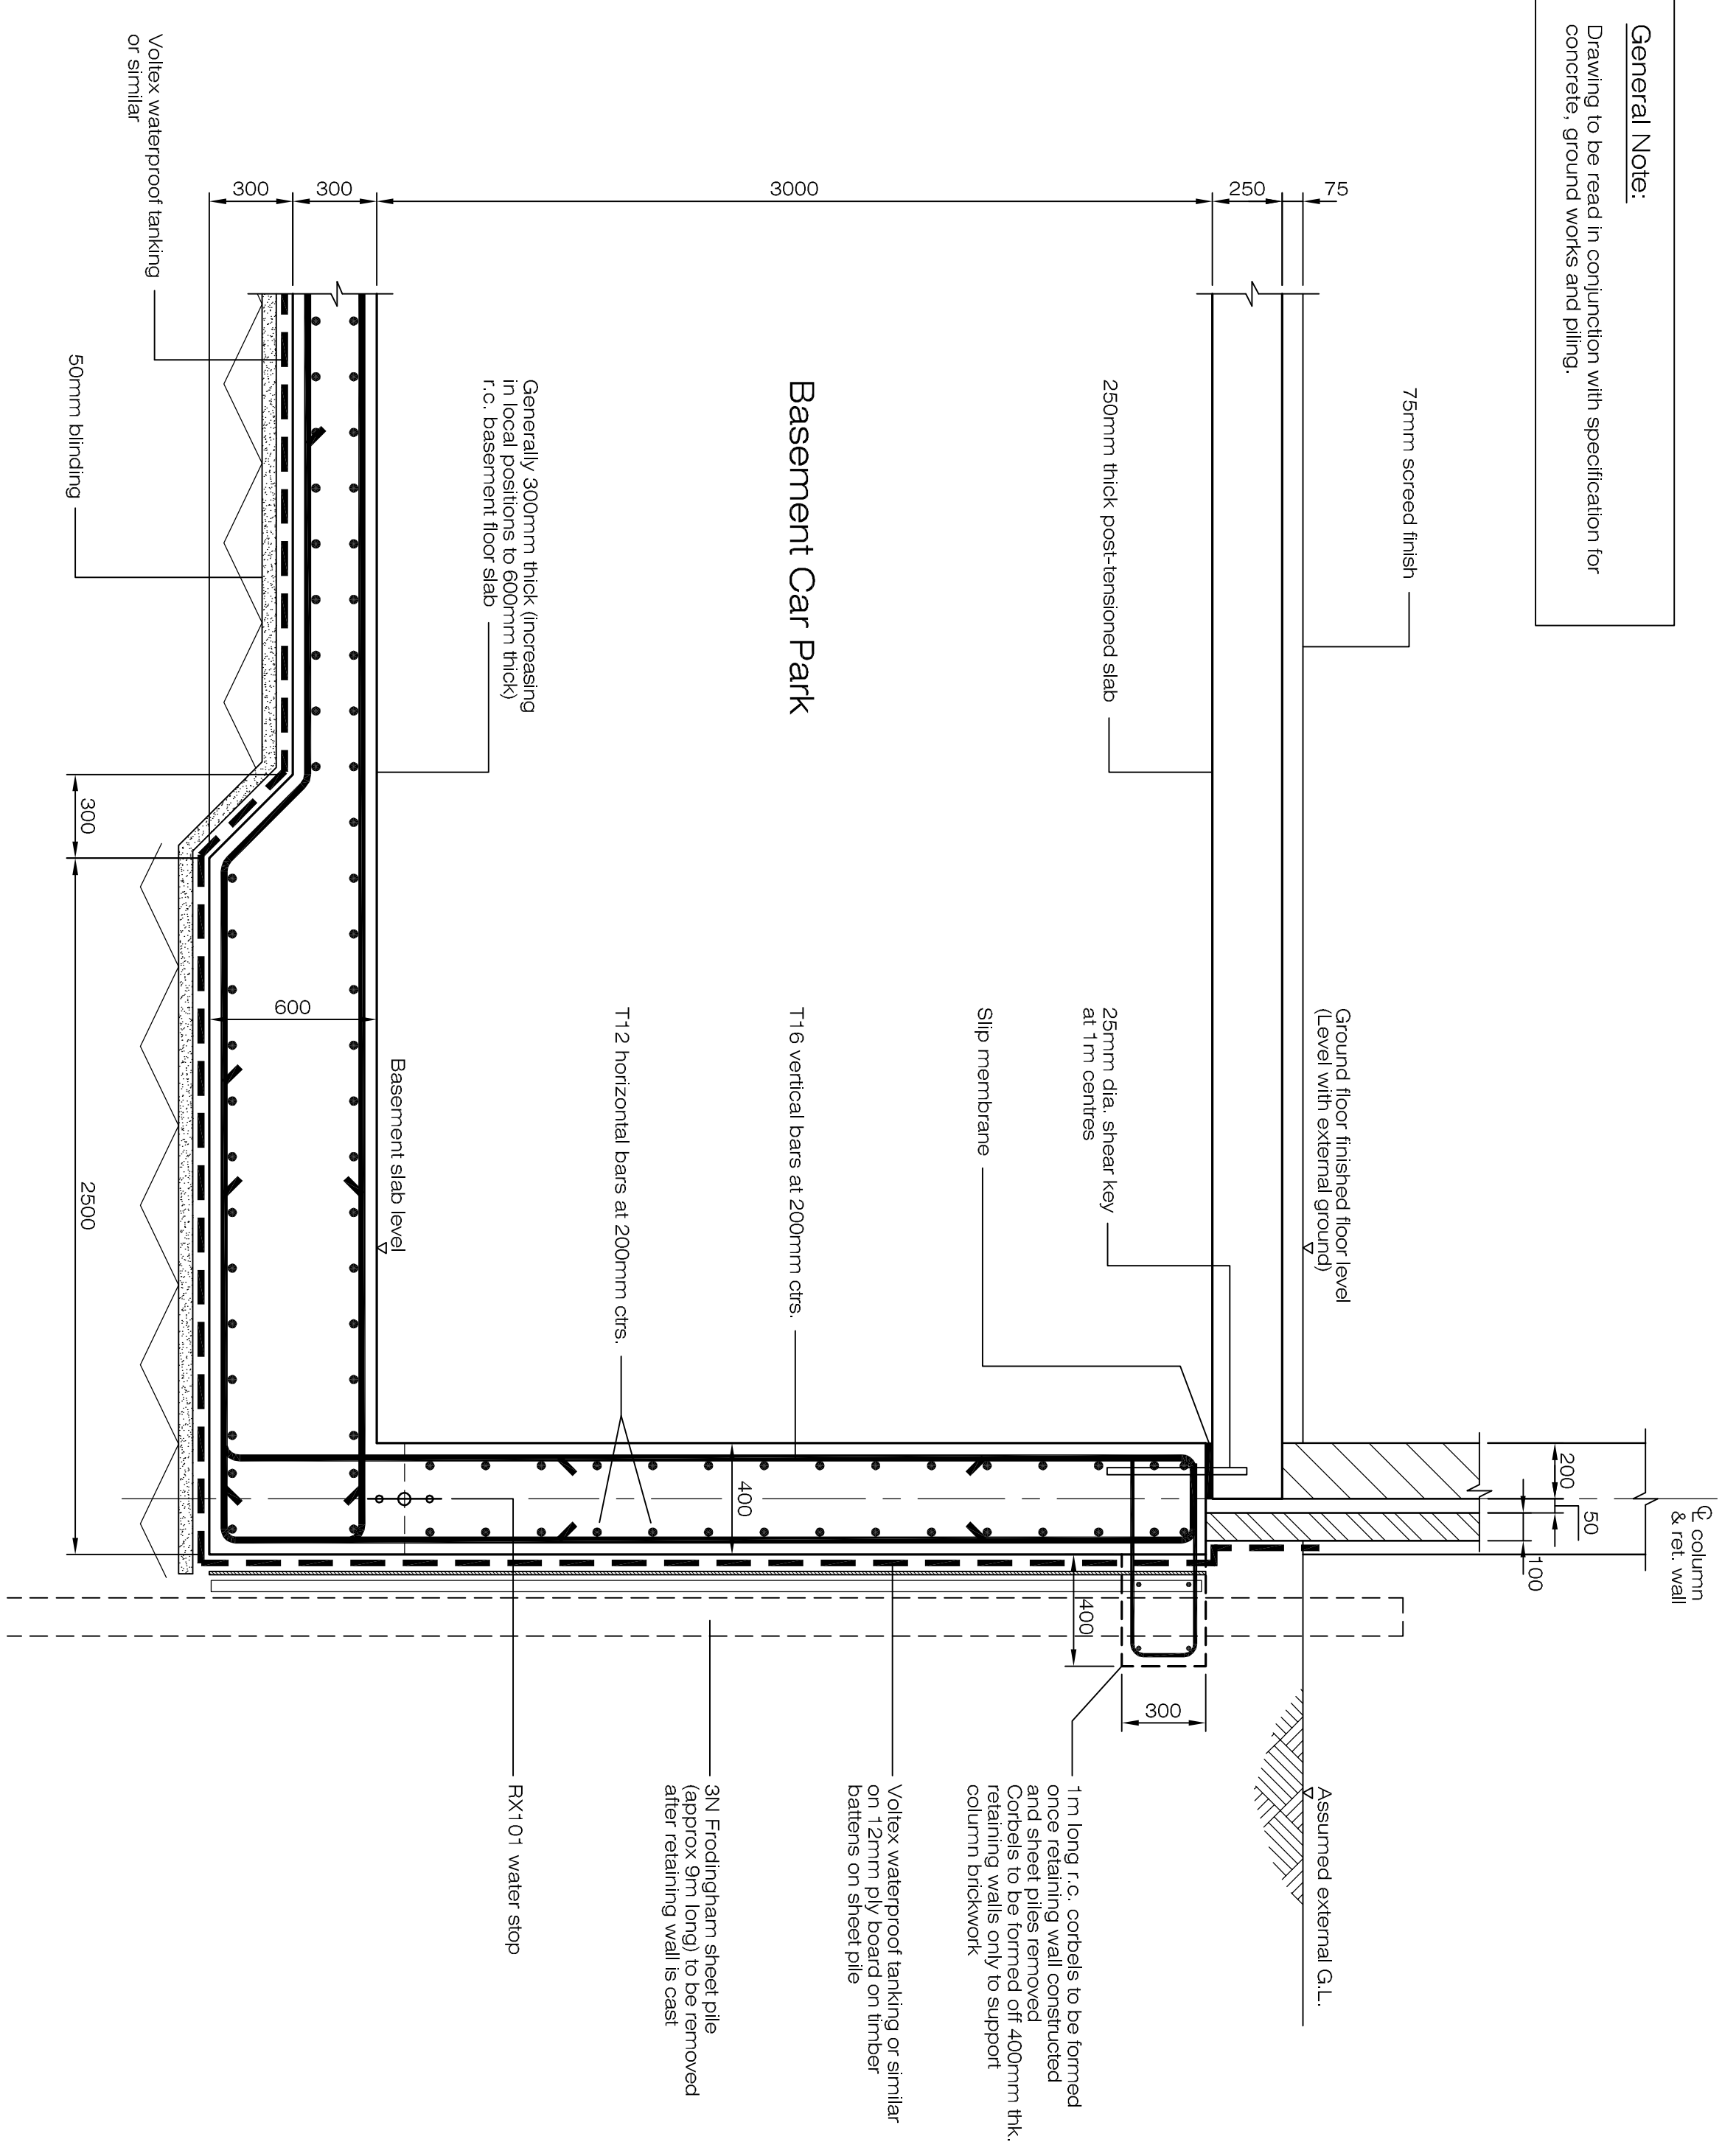

TYPICAL SECTION THROUGH RETAINING WALL (RAFT FOUNDATION CONDITION)  
Scale 1:20

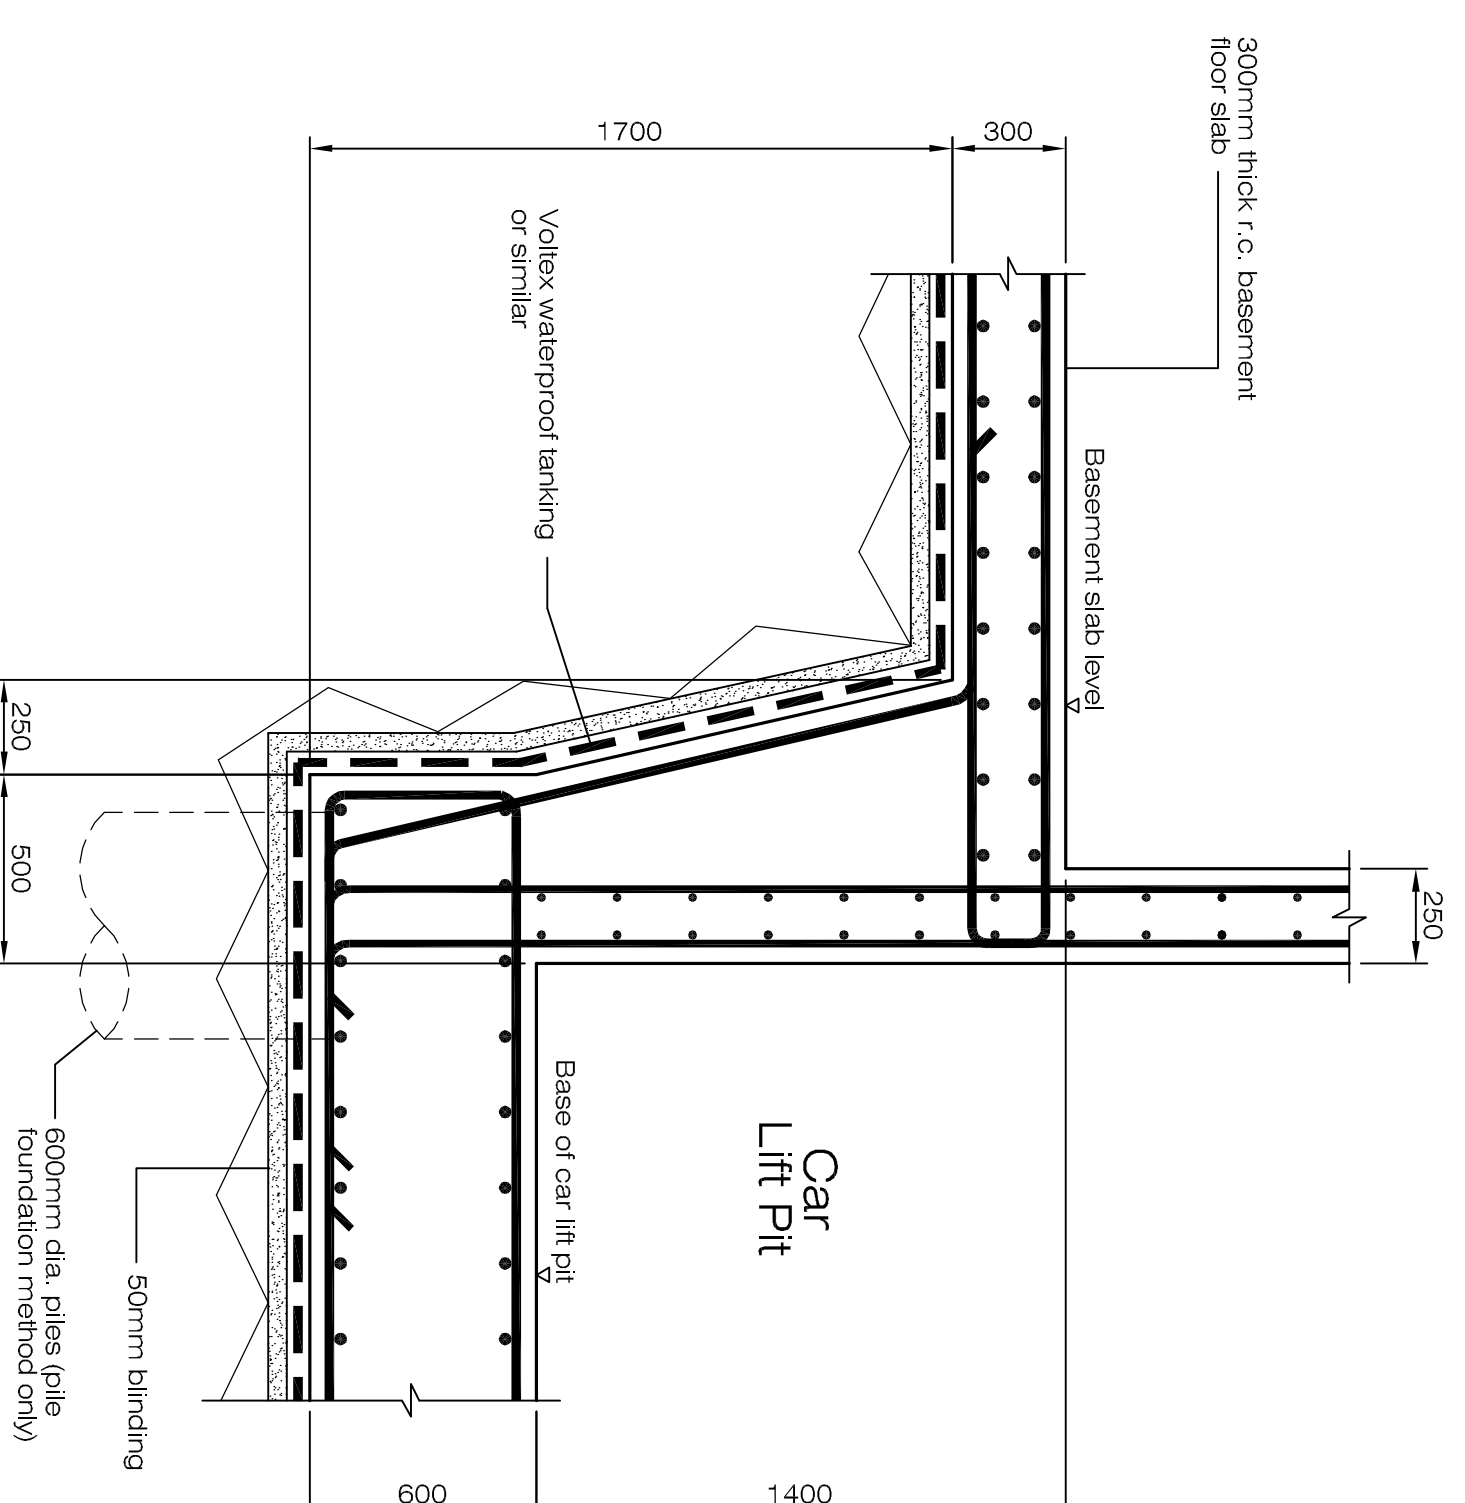

TYPICAL SECTION THROUGH CAR LIFT SHAFT FOUNDATION (RAFT FOUNDATION CONDITION)  
Scale 1:20