



TYPICAL SECTION THROUGH RETAINING WALL (PILE FOUNDATION CONDITION)  
Scale 1:20

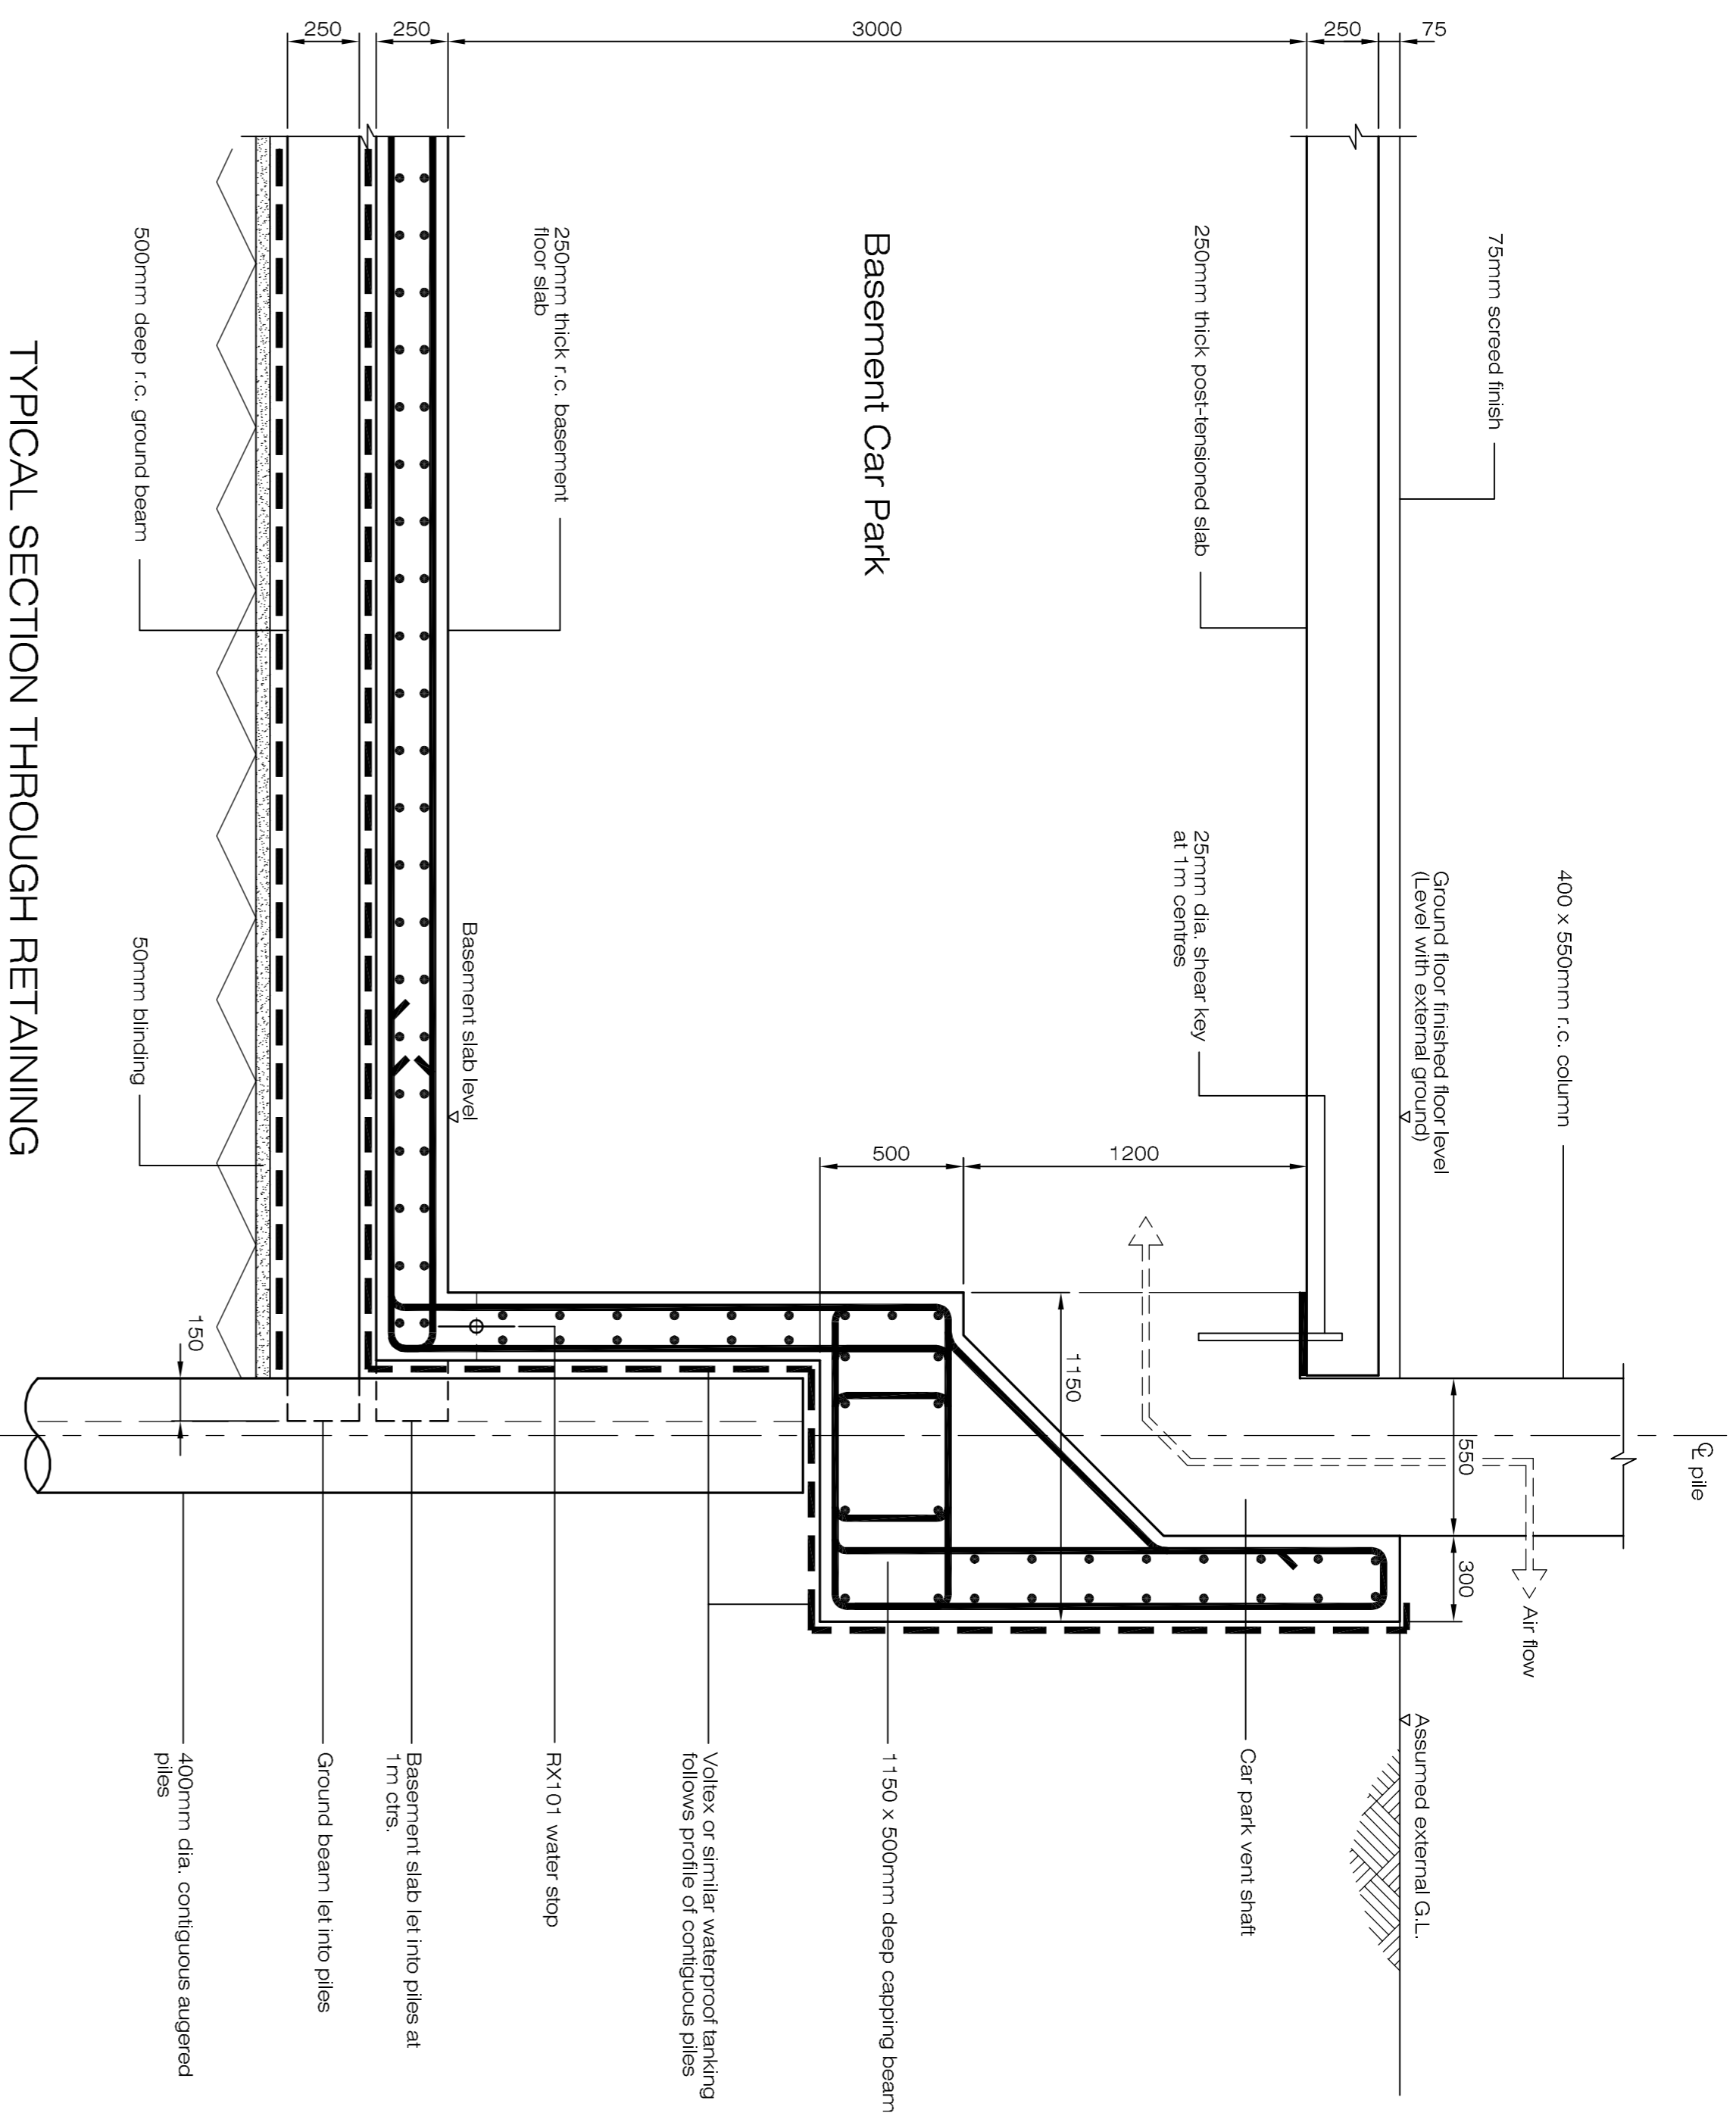


TYPICAL SECTION THROUGH RETAINING WALL AT CAR PARK VENT POSITIONS (PILE FOUNDATION CONDITION)  
Scale 1:20


**General Note:**  
1. Drawing to be read in conjunction with specification for concrete, ground works and piling.

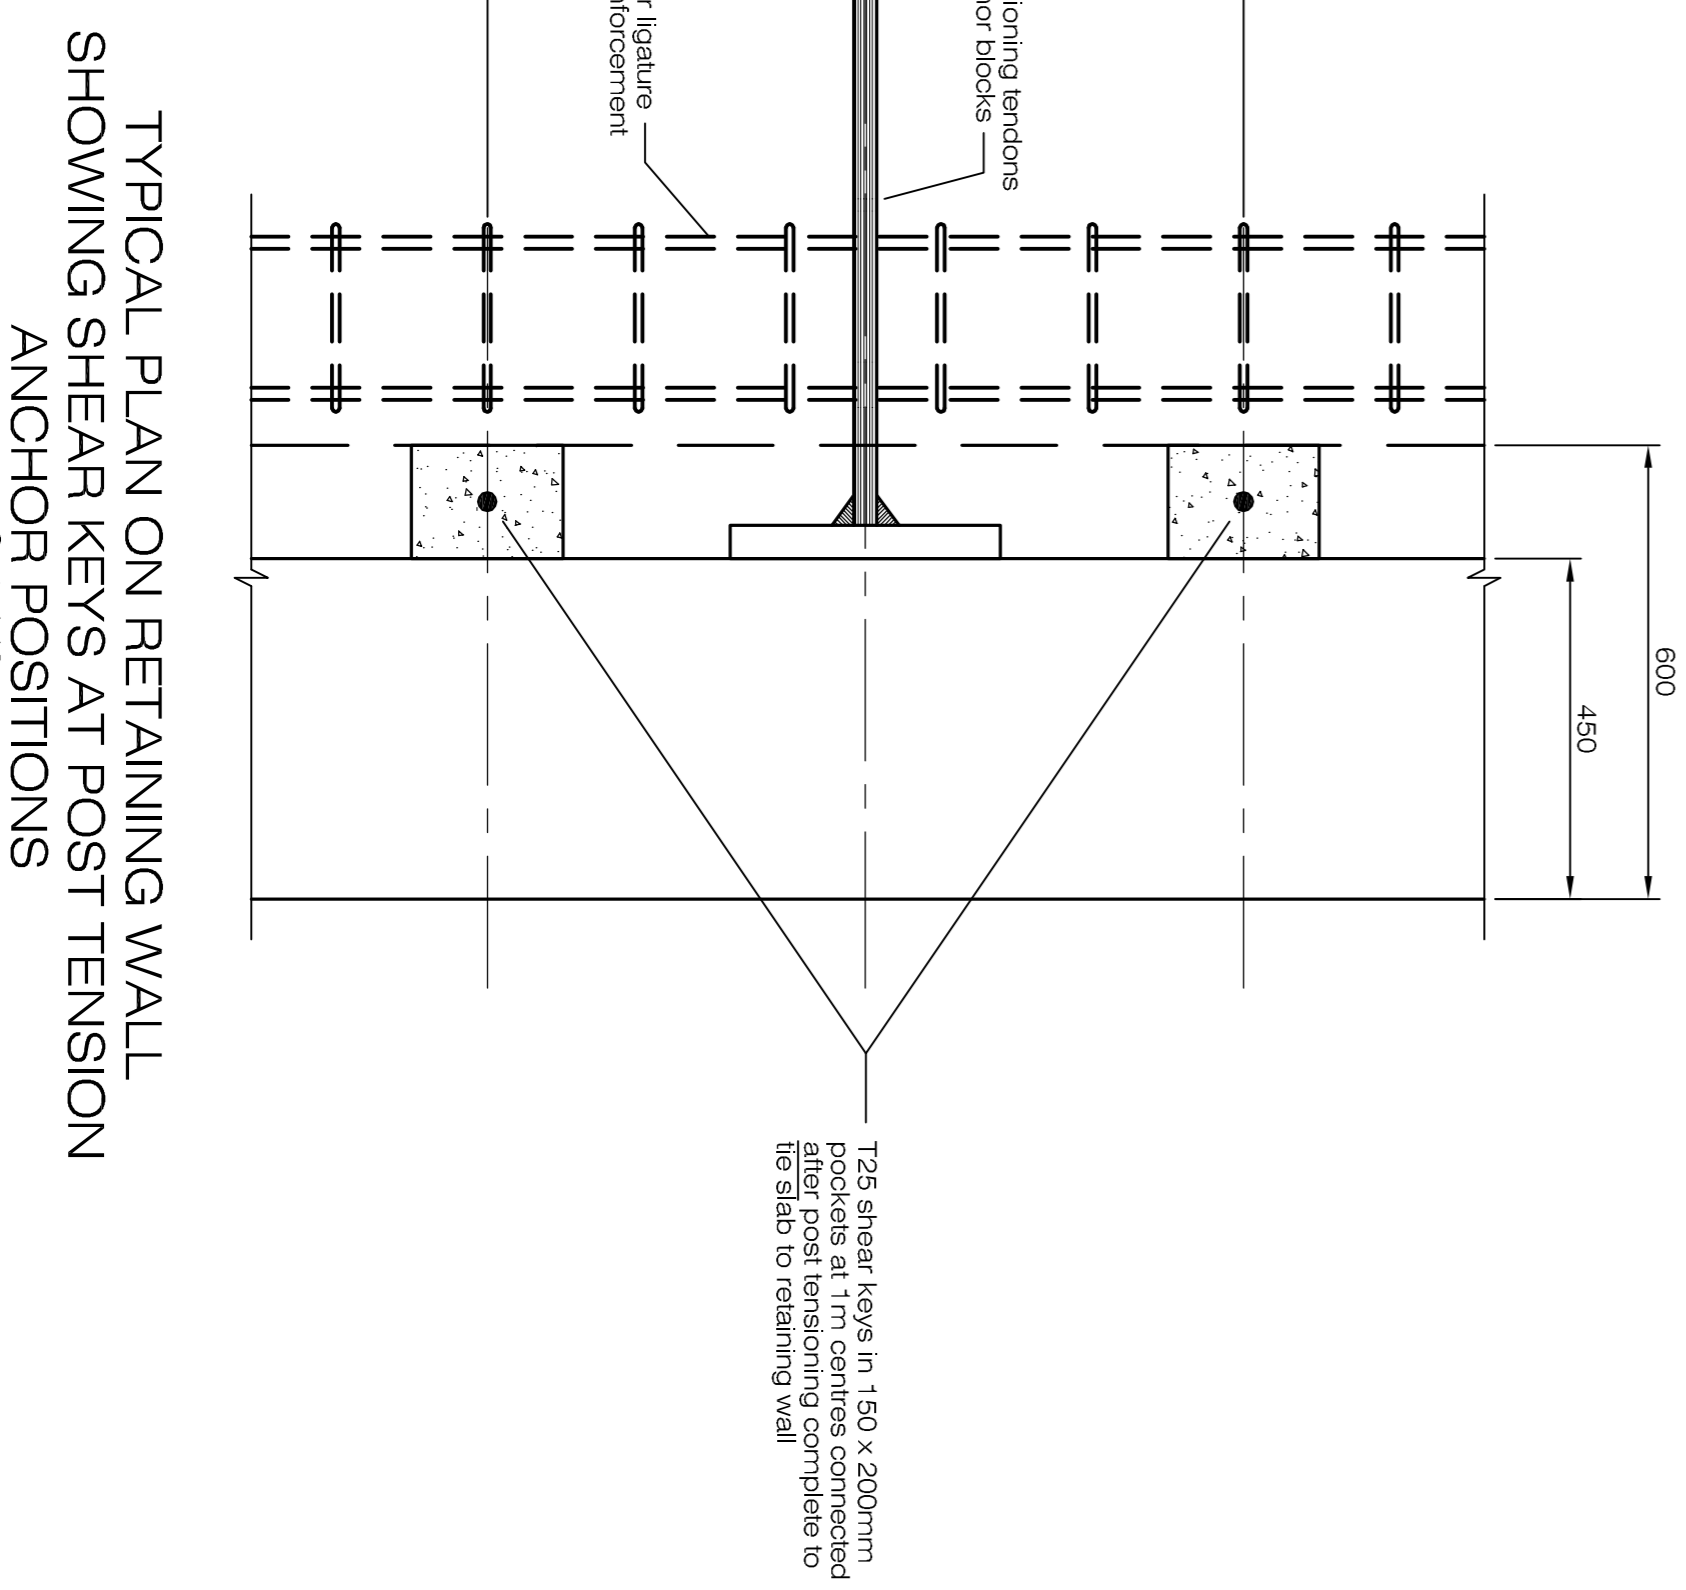

TYPICAL PLAN ON RETAINING WALL SHOWING SHEAR KEYS AT POST TENSION ANCHOR POSITIONS  
Scale 1:10

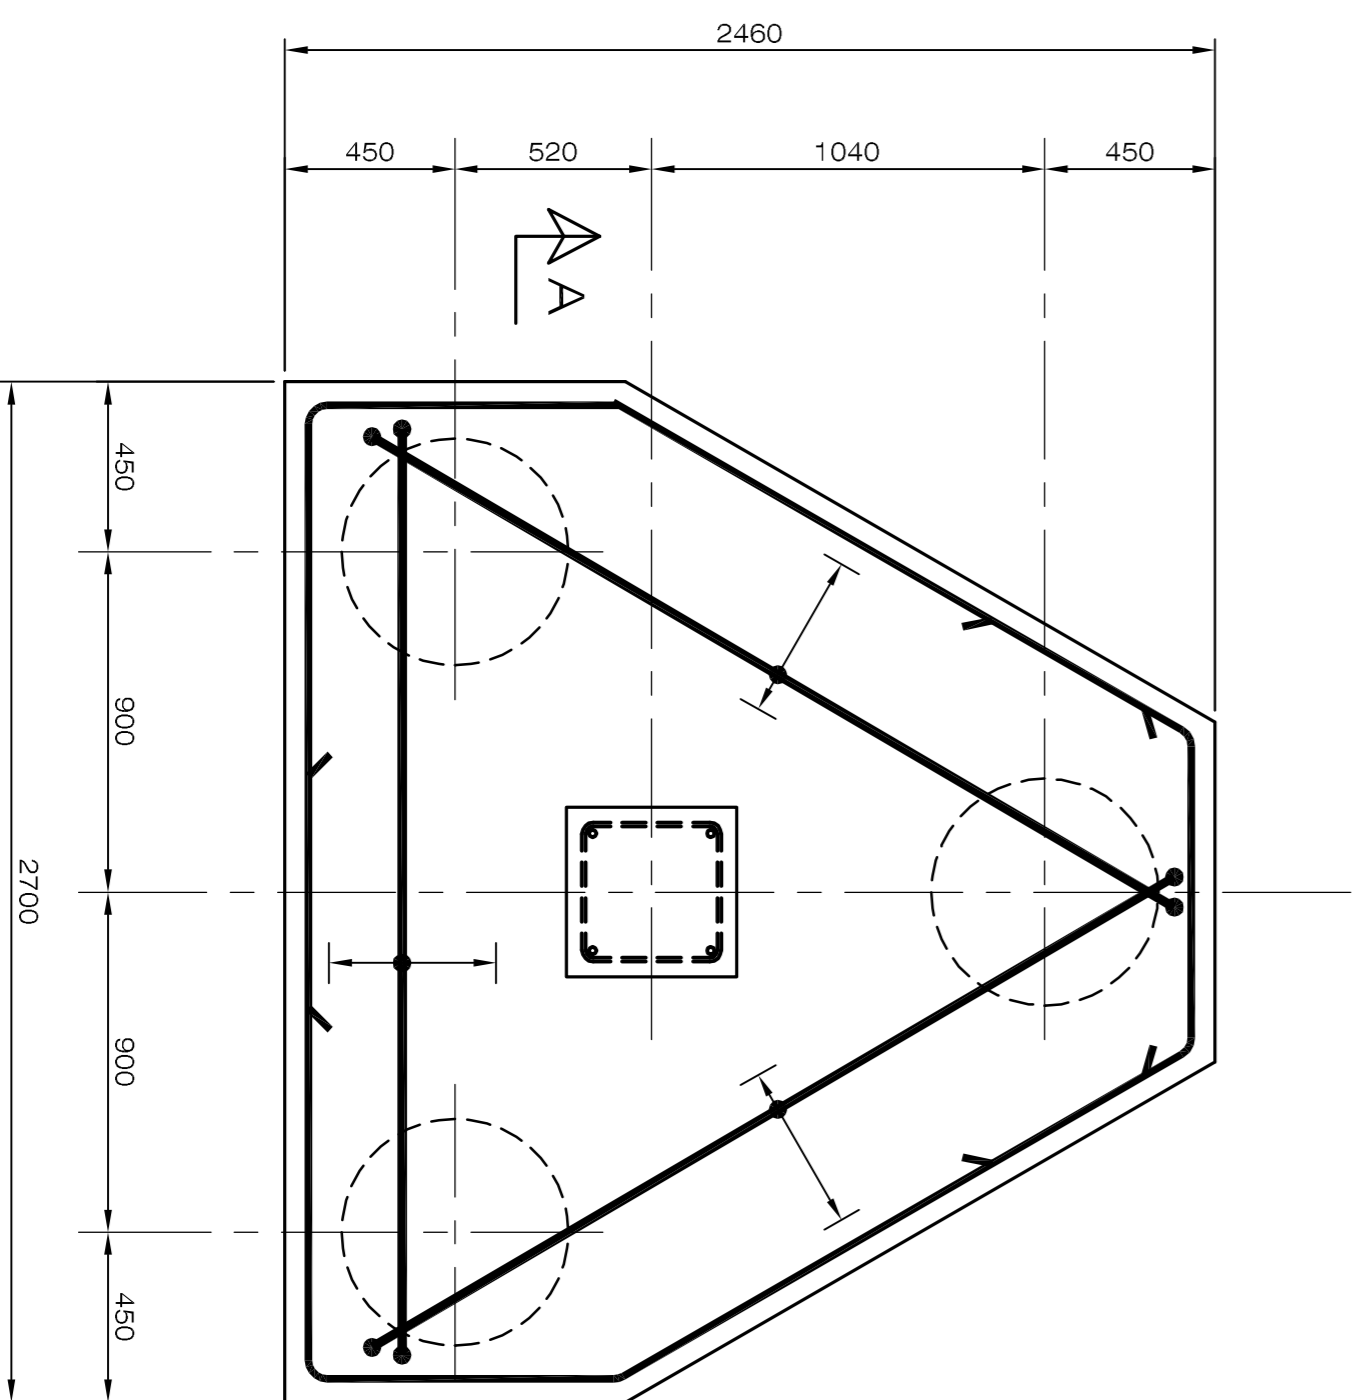

TYPICAL PLAN ON 3NO. PILE CAP  
Scale 1:20

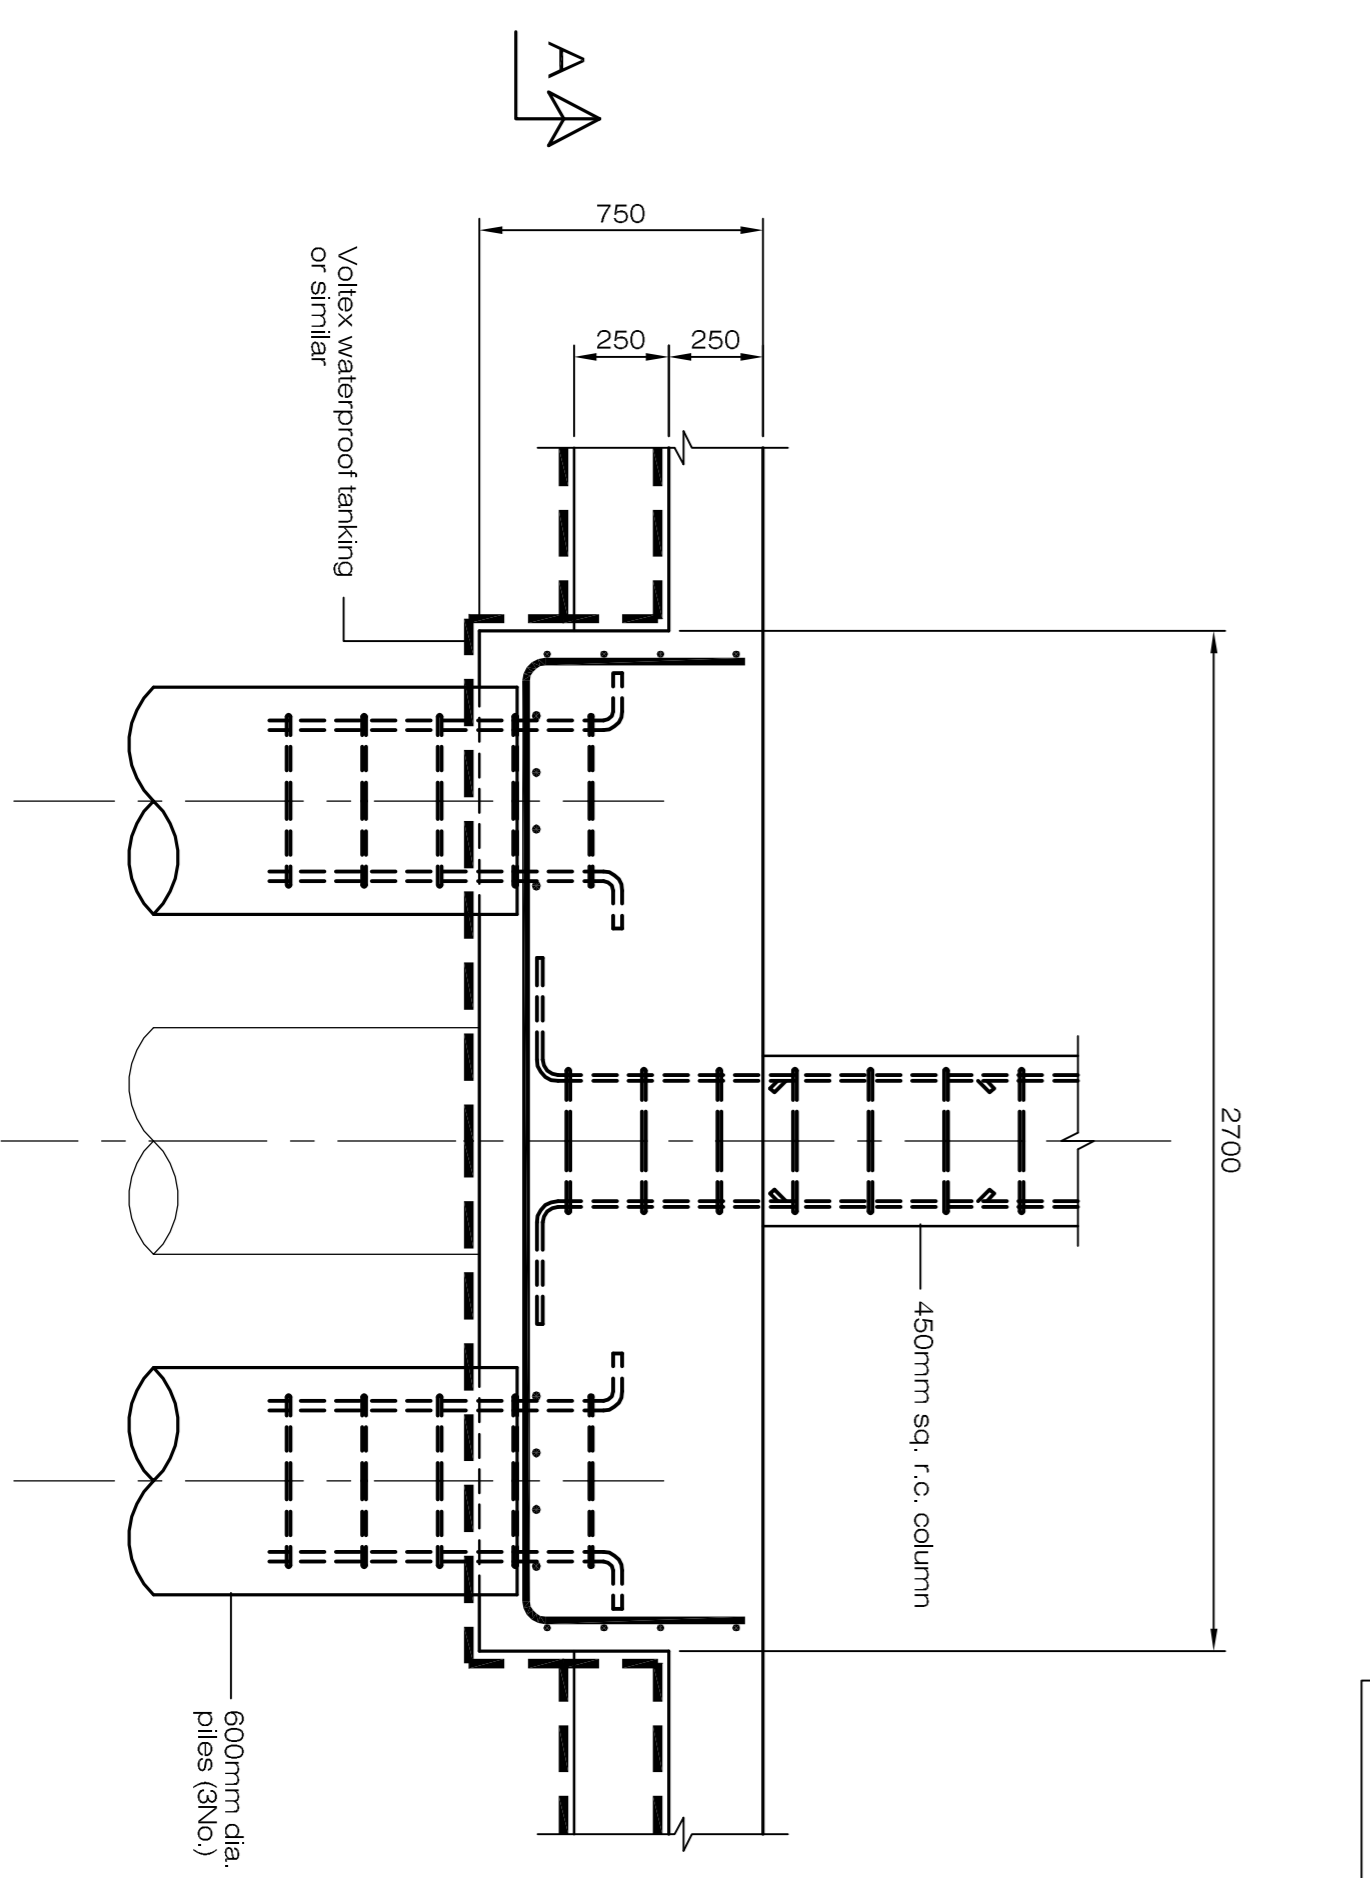

SECTION A-A  
Scale 1:20

**FOR TENDER**

**RJS**  
CONSULTING ENGINEERS

No.	Description	Date	Drawn/Revised
1	Riverdell, Burrows Fields, Burnetts Lane, Horden Heath, SO50 7JG		
2	191, 02380/897100		
3	191, 02380/897101		
Project:		419-437 HACKNEY RD BETHNAL GREEN LONDON	
Client:		TEMPLECRAFT LTD	
Scale:		1:20 1:10	
Dwg. No.:		2005/01/01/107	
Drawn:		VAH	
Reviewed:			
Date:		28/02/05	
Project Title:		CONSTRUCTION DETAILS SHEET 2	